

RECORDED AT THE REQUEST OF  
AND WHEN RECORDED RETURN  
TO:

**Recording Requested by  
City Clerk, Fresno, California  
No Fee-Govt. Code 6103  
Return to City Clerk, Fresno**

(SPACE ABOVE THIS LINE FOR RECORDER'S USE)


#14-593  
11/20/2014

This Agreement is recorded at the request and for the benefit of the  
Redevelopment Agency of the City of Fresno and is exempt from the payment of a  
recording fee pursuant to Government Code Section 6103.

CITY OF FRESNO, IN ITS CAPACITY  
AS HOUSING SUCCESSOR TO THE  
REDEVELOPMENT AGENCY OF THE  
CITY OF FRESNO

By:   
Bruce Rudd, City Manager

Dated: 1/23/15

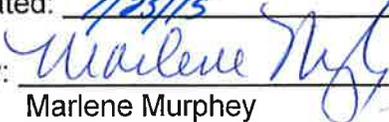By:   
Marlene Murphey  
Executive Director

Dated: 1/16/15

AMENDED AND RESTATED  
OWNER PARTICIPATION AGREEMENT  
by and between

The City of Fresno, in its capacity as Housing Successor  
to the Redevelopment Agency of the City of Fresno,  
a municipal corporation and

APEC INTERNATIONAL, LLC

CITY OF FRESNO  
City Clerk's Office (Original)

1241-1263 Broadway Plaza  
Hotel Fresno Housing Project  
Fresno, CA 93721

ATTACHMENTS

1. Exhibit A: Legal Description of Property
2. Exhibit B: Schedule of Performance/Payment Schedule
3. Exhibit C: Budget/Financial Plan
4. Exhibit D: Certificate of Completion
5. Exhibit E: Scope of Development and Project Design
6. Exhibit F: Form of Regulatory Agreement and Declaration of Covenants and Restrictions
7. Exhibit G: Form of Promissory Note
8. Exhibit H: Form of Deed of Trust

## AMENDED AND RESTATED OWNER PARTICIPATION AGREEMENT

THIS AMENDED AND RESTATED OWNER PARTICIPATION AGREEMENT ("Agreement") is entered as of the Effective Date (defined in this Agreement), between the CITY OF FRESNO, IN ITS CAPACITY AS HOUSING SUCCESSOR TO THE REDEVELOPMENT AGENCY OF THE CITY OF FRESNO, a municipal corporation, ("Agency") and APEC INTERNATIONAL LLC, a California limited liability company ("Owner").

---

### RECITALS

The parties enter this Agreement based on the following facts, understandings, and intentions:

- A. Agency entered into an Owner Participation Agreement with Hotel Fresno, LLC. ("Assignor"), with regard to the Property dated March 9, 2011 (the "Original OPA").
- B. Assignor assigned all rights and obligations under the Original OPA to Owner by an Assignment dated November 4, 2014.
- C. By authority granted under California Redevelopment Law (the "Law"), the former Redevelopment Agency has prepared and was responsible for carrying out the redevelopment plan for the Central Business District Redevelopment Area (the "Plan").
- D. To the extent provided in or allowed by the Law including Cal. H.&S.C. Sections 33334.2 and 33449, as provided by joint resolutions of the Fresno City Council and the Agency, findings and determinations pursuant to Health and Safety Code Section 33334.2.(g), the Plan and limited to the terms and conditions therein, the Agency may make improvements upon and/or construct and improve structures in order to provide housing for persons and families of low or moderate income, including related on-site and off-site improvements, by variously: (1) allowing the use of Housing Set Aside Funds outside the Airport Area Revitalization, Central Business District, Central City Commercial Revitalization, Chinatown Expanded, Convention Center, Freeway 99- Golden State Corridor, Fruit/Church, Mariposa, Roeding Business Park, South Fresno Industrial Revitalization, South Van Ness Industrial, Southeast Fresno Revitalization, West Fresno I, West Fresno II, West Fresno III, redevelopment plans; (2) restricting the use of the Housing Set Aside Funds to certain of the Community Development Block Grant eligible areas of the City; (3) placing a priority on the use of the Housing Set Aside Funds from certain Project Areas to be used either within or adjacent to the Central Area or adjacent to certain Project Areas.
- E. On February 1, 2014, the former Redevelopment Agency was dissolved pursuant to the provisions of California State Assembly Bill No. 1X 26 ("AB 26") and upheld by the California Supreme Court in California Redevelopment Assoc. v. Matosantos, S194861 (Dec. 29, 2011). On June 27, 2012, AB 26 was subsequently amended in part by

California State Assembly Bill No. 1484 ("AB 1484") (AB 26 and AB 1484 are referred to collectively as the "Redevelopment Dissolution Law").

F. Pursuant to the Redevelopment Dissolution Law, the former Redevelopment Agency's housing assets were transferred to the City of Fresno as the Housing Successor to the former Redevelopment Agency. Agency, as the Housing Successor, assumed the rights and obligations under the Original OPA.

G. Agency administers the Low and Moderate Income Housing Fund established pursuant to Cal. H.&S. C. Sections 33334.2 et seq.

H. The Agency shall permit owner participation in the redevelopment of property in the Plan area in conformity with the Plan and all owner participation rules and criteria, to the extent provided by Cal. H.&S.C. Sections 33339, 33339.5, 33380 and 33381.

I. Owner holds, or will acquire, all rights, title and interest in fee to the certain real property described in Exhibit "A" attached hereto and incorporated herein (the "Property"), including improvements located thereon which shall be improved by Owner as contemplated by this Agreement and known as 1241-1263 Broadway Plaza, Fresno, California (the "Project"). The Property and Project are located within the territorial jurisdiction of the Agency.

J. Owner proposes to develop a new mixed use residential rental project on the Property consisting of seventy-nine (79) residential units. At least nineteen (19) but no greater than forty (40) of the residential units (the "Affordable Units") are to be rented and preserved as "Affordable Rental Housing" (as defined below).

K. Owner agrees to undertake improvements in accordance with the combined Performance and Payment Schedule described in Exhibit "B" attached hereto and incorporated herein (the "Performance and Payment Schedule").

L. To the extent Housing Set Aside Funds will exceed 50 percent of the cost of producing the Affordable Units, the Agency has determined based on substantial evidence, that the use of the Housing Set Aside Funds is necessary because the Agency or Owner of the Affordable Units has made a good faith attempt but been unable to obtain commercial or private means of financing the units at the same level of affordability and quantity. The Project is not feasible and cannot be completed and restricted to the affordable rental housing purposes and uses provided under Law and this Agreement absent the financial support of the Agency.

M. The Property and associated onsite and offsite improvements are collectively referred to in this Agreement as the "Improvements" or the "Project," all of which will directly benefit the Property and the Plan area, cannot otherwise be reasonably paid for or financed solely through private financing, and are necessary to eliminate blight.

N. Agency is willing to assist Owner's construction of the Affordable Units by making available to Owner as a loan certain Housing Set Aside (Tax Increment) Funds in the

amount of \$1,900,000 (the "Loan") as described in Section 1.25, upon the terms and conditions specified in this Agreement.

O. The Loan shall be disbursed in accordance with the schedule set out in Exhibit "B" to the Agreement and the Loan shall be repaid in accordance with the Promissory Note, an example of which is attached hereto as Exhibit "G". The Loan and performance of the affordability and other covenants and restrictions set forth in this Agreement shall be evidenced by this Agreement, the Regulatory Agreement and Declaration of Covenants and Restrictions, attached hereto as Exhibit "F", and the Deed of Trust and Assignment of Rents, attached hereto as Exhibit "H," which shall be recorded against and run with and encumber the Property.

P. Agency has further determined this Project is in the best interests of, and will materially contribute to, Plan implementation. Further, Agency has found the Project: (i) will have a positive influence in the Plan Area, and surrounding environs; (ii) is in the vital and best interests of Agency and the health, safety, and welfare of City residents; (iii) complies with applicable federal, state, and local laws and requirements; (iv) will help eliminate blight; (v) will improve and preserve the community's supply of low income housing available at affordable rent, as defined by Cal. H.&S.C. Sections 50052.5 and 50053, to persons and families of low income, as defined in Cal. H.&S.C. Section 50093 of Code; (vi) will be available to meet the replacement housing provisions in Cal. H.&S.C. Section 33413; (vii) will apply funds solely within the respective Plan areas except to the extent otherwise provided herein and allowed by Law; (viii) all planning and administrative expenses incurred in pursuit hereof are necessary for the production, improvement, or preservation of low income housing; (ix) will comply with all owner participation rules and criteria of Agency and the Plan; and (x) will comply with any and all applicable review and other requirements of the City's Historical Preservation Commission.

Q. The Owner and the Agency have determined that this Agreement is not subject to Article XXXIV of the California Constitution.

## **AGREEMENT**

1. DEFINITIONS. Besides definitions contained elsewhere in this Agreement, the definitions in this Section will govern the construction, meaning, application, and interpretation of the various terms used in this Agreement.

1.1 "ADA" means the Americans with Disabilities Act of 1990.

1.2 "Affordability Period" means a period of fifty-five (55) years commencing from the date Agency records the Certificate of Completion.

1.3 "Affordable Rental Housing" or "Affordable Units" means the Units available at affordable rent, as defined by Cal. H.&S.C. Section 50053 (b) , to persons and families of extremely low (30% of area median income), very low (50% of area median income), lower (80% of area median income) and/or

moderate income (120% of area median income), as defined in Cal. H.&S.C. Section 50093 of Code and section 5.603, consistent with Recital J above which requirements shall be enforceable by covenants running with the land. As used in this Agreement, the term "Affordable Income Rent" shall mean annual rentals whose amount does not exceed the maximum percentage of income that can be devoted to rent as set forth by Health & Safety Code Section 50053, or its successor, for extremely low, very low, lower and moderate income households, which is currently thirty percent (30%) of thirty percent (30%) for extremely low, thirty percent (30%) of fifty percent (50%) (for very-low), thirty percent (30%) of sixty percent (60%) (for lower), and thirty percent (30%) of one-hundred ten percent (110%) (for moderate) of the Fresno Metropolitan Statistical Area Median Income adjusted for the family size appropriate for the Unit. There will be no less than nineteen (19) and no more than forty (40) Affordable Units. If there are forty (40) Affordable Units, no more than six (6) units shall be extremely low income, no more than 23 units shall be very low income, and the balance of eleven (11) or more units shall be lower or moderate income. If there are fewer than forty (40) Affordable Units, the proportionate number of extremely low and very low units shall not be greater than as set forth above. For example, if there are twenty (20) Affordable Units, no more than three (3) units may be extremely low income. Nothing contained herein shall prevent Owner from setting all Affordable Units at the moderate income level.

- 1.4 "Agency" means the City of Fresno in its capacity as the Housing Successor to the Redevelopment Agency of the City of Fresno, a municipal corporation, organized and existing under the Law, and any assignee of or successor to its rights, powers, and responsibilities.
- 1.5 "Agreement" means this Owner Participation Agreement.
- 1.6 "Budget" means the Budget/Financial Plan for the Project attached hereto and incorporated herein as Exhibit "C" (the "Budget").
- 1.7 "Certificate of Completion" means that Certificate issued in the form attached as Exhibit "D" to Owner by Agency evidencing completion of the Project for purposes of this Agreement.
- 1.8 "City" shall mean the City of Fresno, California, a municipal corporation.
- 1.9 "Conditions Precedent of Agency" means the conditions precedent to the effectiveness of this Agreement against the Agency.
- 1.10 "Construction Completion Date" means the date specified in Exhibit B, subject to extension pursuant to Section 4.5.
- 1.11 "Day" whether or not capitalized, means a calendar day, unless stated otherwise.

- 1.12 "Deed of Trust" shall mean the Deed of Trust recorded against the Property securing the Loan, as shown in Exhibit "H" of this Agreement.
- 1.13 "Default" means a party's failure to timely perform any action or covenant required by this Agreement following notice and opportunity to cure.
- 1.14 "Director" means the Executive Director of Agency.
- 1.15 "Entitlements" mean all permits and fees that the City, County of Fresno, and other governmental agencies with jurisdiction over the Project, the Improvements, or the Property may require.
- 1.16 "Effective Date" means the date of complete execution of the Agreement following Agency Board approval thereof.
- 1.17 "Environmental Laws" means any federal, state, or local law, statute, ordinance, or regulation pertaining to environmental regulation, contamination, or cleanup of any Hazardous Materials or waste including, without limitation, any state or federal lien or "super lien" law, any environmental cleanup statute or regulation, or any governmentally required permit, approval, authorization, license, variance or permission.
- 1.18 "Funding Source" means the Loan and other funding sources secured by Owner to construct the Improvements.
- 1.19 "Financing Plan" means the Budget including sources and uses of funds sufficient for Owner to complete the Improvements according to the Performance and Payment Schedule.
- 1.20 "Hazardous Materials" means any substance, material, or waste which is or becomes regulated by any local governmental authority, the State of California, or the United States Government including, without limitation, any material or substance which is: (a) defined as a "hazardous waste," "extremely hazardous waste," or "restricted hazardous waste" under Sections 25115, 25117, or 25122.7, or listed pursuant to Section 25140 of the California Health and Safety Code, (b) defined as a "hazardous substance" under Section 25316 of the California Health and Safety Code, (c) defined as a "hazardous material," "hazardous substance," or "hazardous waste" under Section 25501 of the California Health and Safety Code, (d) defined as a "hazardous substance" under Section 25281 of the California Health and Safety Code, (e) petroleum, (f) friable asbestos, (g) polychlorinated byphenyls, (h) listed under Article 9 or defined as "hazardous" or "extremely hazardous" under Article 11 of Title 22, California Administrative Code, (l) designated as "hazardous substances" pursuant to Section 311 of the Clean Water Act (33 U.S.C. §1317), (j) defined as a "hazardous waste" pursuant to Section 1004 of the Resource Conservation

and Recovery Act (42 U.S.C. §6901 et seq., or (k) defined as "hazardous substances" pursuant to Section of the Comprehensive Environmental Response, Compensation, and Liability Act (42 U.S.C. §9601, et seq.); provided, however, hazardous materials shall not include: (1) construction materials, gardening materials, household products, office supply products or janitorial supply products customarily used in the construction, maintenance, rehabilitation, or management of residential rental housing or associated buildings and grounds, or typically used in household activities, in a manner typical of other residential rental housing developments which are comparable to the Improvements; and (2) certain substances which may contain chemicals listed by the State of California pursuant to Health and Safety Code Sections 25249.8 et seq., which substances are commonly used by a significant portion of the population living within the region of the Property, including, but not limited to, alcoholic beverages aspirin, tobacco products, NutraSweet and saccharine.

- 1.21 "Household" means one or more persons occupying an Affordable Unit.
- 1.22 "Housing Set-Aside Funds" means those California Health and Safety Code Section 33334.2 monies held and administered by Agency a portion of which shall be made available as the Loan to Owner for eligible costs and expenses incurred by Owner in constructing the Improvements in such amounts, and upon such terms and conditions specified in this Agreement.
- 1.23 "Improvements" mean the construction of the Affordable Units and other units that Owner will complete on the Property as part of the Project, including associated fencing, and landscaping improvements.
- 1.24 "Law" means the Community Redevelopment Law of the State (California Health and Safety Code Sections 33000 et seq.) as modified by the Redevelopment Dissolution Law.
- 1.25 "Loan" means the principal sum of \$1,900,000 provided by Agency to Owner as a loan, upon the terms and conditions set forth in this Agreement and the Promissory Note attached hereto as Exhibit "G" to be secured by a no worse than third position deed of trust lien against the Property, subject to Owner's permanent financing in first position, and Infill Grant or MHP Loan in second position. If the deed of trust securing the Promissory Note is recorded prior to the recordation of the deed or deeds of trust securing the other Funding Sources consistent with the Financing Plan, the Agency shall subordinate such deed of trust to such other deed(s) of trust, provided the Agency's Deed of Trust maintains no worse than 3rd position.
- 1.26 "Loan Documents" are collectively this Agreement and all exhibits and attachments thereto any deed of trust given as security, as they may be amended, modified or restated from time to time.

- 1.27 "Material Change" means a change, modification, revision or alteration to the Loan Documents that significantly deviates from those previously approved by the Agency, provided that fully funded change(s) which do not result in a change in the number or type (i.e. residential, affordable) of Units and/or an increase in the total Loan funding provided in this Agreement shall not constitute Material Change(s).
- 1.28 "Owner" means APEC International, LLC, or an affiliated company in which it is a member, managing member, general partner, or principal.
- 1.29 "Plan" means the Redevelopment Plan for the Fulton Redevelopment Project Area.
- 1.30 "Project" means the development of seventy nine (79) residential Units on the Property, of which no less than nineteen (19) and no more than forty (40) Units shall be Affordable Units.
- 1.31 "Project Area" means the Fulton Redevelopment Project Area.
- 1.32 "Project Completion Date" means the date that Agency shall have determined the Project has reached completion in accordance with the plans and specifications in the Performance and Payment Schedule, as evidenced by Agency's issuance of a Certificate of Completion.
- 1.33 "Property" means the real property described in Exhibit "A," attached hereto.
- 1.34 "Release of Restrictions" means a release of those covenants, conditions, and restrictions contained in this Agreement.
- 1.35 "Restrictions" means the affordability restrictions contained in this Agreement and Exhibit F thereto, containing all conditions, covenants, and restrictions required by the Law, any other applicable laws and regulations, the Plan, and this Agreement, running with the Property and the Affordable Units thereon and burdening such for the Affordability Period.
- 1.36 "Performance and Payment Schedule" means the schedule attached as Exhibit "B," setting forth the dates and times by which the parties must accomplish certain obligations under this Agreement. The parties may revise the Performance and Payment Schedule from time to time on mutual written agreement of Owner and Agency, but any delay or extension of the Construction Completion Date is subject to the requirements in this Agreement.
- 1.37 "Security Financing Interest" means a security interest which Owner grants in the Property and the Improvements thereon before the Agency issues and records a Release of Restrictions.

1.38 "Unit" mean a residential unit constituting the Project.

1.39 "Urban Core" shall mean the area within the Agency's Merged Project Area No. 1 boundaries, including any of the following project areas: Central Business District, Chinatown Expanded, Convention Center, Fulton, Jefferson, Mariposa, South Van Ness Industrial, West Fresno I, or West Fresno II; and, the residential portion of the Freeway-99 Golden State Corridor Redevelopment Project Area.

2. CONDITIONS PRECEDENT TO AGENCY'S OBLIGATION TO PERFORM UNDER THIS AGREEMENT. The following are conditions precedent to Agency's obligation to perform under this Agreement. Until each and all of the conditions are satisfied, Agency is not obligated to take any action, or provide any funding, or further funding, under this Agreement. Agency, in writing by its authorized representative, may waive any condition or agree to extend the time for satisfaction of any condition set forth in this Section 2. Agency may terminate this Agreement as provided herein for the failure of a condition.

2.1 Owner shall pay for and provide a title report, recorded deed, or other evidence acceptable to Agency that Owner owns the Property.

2.2 Owner has entered into, and provided Agency copies of agreements with any and all Funding Sources and the general contractor for the Project. All such Funding Source agreements shall contain a provision whereby the party(ies) to each such agreement, other than Owner, agree to make reasonable efforts to (i) notify Agency immediately of any event of default by Owner under such agreement; (ii) notify Agency immediately of termination or cancellation of such agreement; and (iii) provide Agency, upon Agency's request, an estoppel certificate certifying that such agreement is in full force and effect and Owner is not in default under such agreement.

2.3 Owner has submitted evidence that the combined monies from the Funding Sources, are not less than the greater of a total development cost of \$21,060,342 or the amount which Agency determines is necessary to complete the Improvements, including evidence of such Funding Sources acceptable to the Agency. Owner intends to apply for one or more of the following sources: (A) the Infill Infrastructure Grant Program ("Infill Grant") administered by the California Housing and Community Development Commission ("HCD") in the FY14-15 funding cycle with an application date of December 10, 2014; (B) the Multi-Family Housing Program ("MHP Loan") administered by HCD in the first round for the next available funding cycle in 2015; and (C) the Low Income Housing Tax Credit program administered by California Tax Credit Allocation Committee.

If Owner fails to obtain both an Infill Grant and the MHP Loan within the timeframes set forth above, Agency reserves the right to cancel its obligations hereunder, including the Loan described in Section 1.25. However, if Owner is successful in obtaining either an Infill Grant or an MHP Loan as described above, Agency shall not terminate its obligations pursuant to this Section 2.3, but may terminate the agreement as otherwise provided herein. Notwithstanding the foregoing, Agency's obligation to provide the Loan shall expire one year following the Effective Date, unless the Owner has obtained commitment for all Funding Sources by that date. If Agency determines that the funds described above are not sufficient to complete the Project, Owner may satisfy this condition as agreed to by Owner and Agency in writing.

- 2.4 Owner will submit its Financing Plan to the Agency for review and acceptance provided that the purpose of Agency's review is solely to confirm Owner has sufficient funds available to complete the Improvements and maintain the Project as this Agreement requires.

After Agency accepts the Financing Plan, Owner will not make any Material Change in the Financing Plan without first submitting such change to Agency for review and acceptance, which shall not be unreasonably withheld, delayed, or conditioned.

- 2.5 Owner will submit financial information, as appropriate, to demonstrate sufficient financial capacity to carry out the Project.
- 2.6 Owner, at Owner's expense, shall have investigated and determined all environmental, soil, seismic, and other surface and subsurface conditions of the Property and the suitability of such conditions for the Project. Owner's responsibility and due diligence includes, but is not limited to, determining the presence of Hazardous Materials. Both Owner and Agency will promptly give the other copies of all reports and test results. Owner will indemnify, defend, and hold Agency harmless from any damages or claims arising out of Owner's inspections and tests.
- 2.7 Should Owner's property assessment/inspection reveal any Hazardous Materials or environmental conditions requiring remediation, Owner will promptly notify Agency. Not later than ten (10) days from and after such notice, Owner shall, at its sole cost and expense, commence to make required submittals, develop required remedial action plans, and thereafter pursue remediation activities as to such Hazardous Materials or environmental conditions and to diligently prosecute such to completion as required by applicable federal, state and local law and in a manner and according a reasonable time frame agreeable to Agency. Without limiting the foregoing, any remediation will be performed pursuant to a remedial action plan, if needed, approved by the governmental agencies having jurisdiction

and will be performed according to applicable environmental laws and governmental requirements.

- 2.8 Owner shall not be in default of this Agreement and all representations and warranties of Owner contained herein shall continue to be true and correct in all material respects.
- 2.9 Owner will have signed and delivered all documents required hereunder.
- 2.10 Owner will have received all land use and development approvals, variances, permits and the like, if any, required by this Agreement.
- 2.11 Owner shall be in full compliance with the Performance and Payment Schedule.
- 2.12 Owner will have provided proof of insurance as required by this Agreement.
- 2.13 This Agreement, the executed Deed of Trust, and the executed Restrictions shall have been recorded with the Fresno County Recorder's Office.

3. OWNER OBLIGATIONS AFTER SATISFACTION OF CONDITIONS PRECEDENT. The following obligations of Owner will run with the land and survive this Agreement, and will become effective upon the date Owner acquires fee title to the Property:

- 3.1 Owner will take all reasonable precautions to prevent the release into the environment of any Hazardous Materials in, on, or under the Property in violation of applicable laws or regulations. Owner will comply with all governmental requirements with respect to Hazardous Materials. In addition, Owner shall install and use equipment and implement and follow procedures that are consistent with reasonable standards for the disclosure, storage, use, removal, and disposal of Hazardous Materials.
- 3.2 Owner will notify the Agency and give Agency a copy of all environmental permits, disclosures, applications, entitlements or inquiries relating to the Property including, without limitation, notices of violation, notices to comply, citations, inquiries, cleanup or abatement orders, cease and desist orders, reports filed pursuant to self-reporting requirements and reports filed or applications made pursuant to any governmental regulation relating to Hazardous Materials. Within 3 days after each incident, Owner will report to Agency any unusual or potentially important incidents respecting the environmental condition of the Property.

If a release of any Hazardous Materials into the environment occurs, Owner will, as soon as possible after the release, furnish Agency with a copy of any reports relating thereto and copies of all correspondence with governmental agencies relating to the release. Upon request,

Owner will furnish Agency with a copy of any other environmental entitlements or inquiries relating to or affecting the Property including, without limitation, all permit applications, permits, and reports, even reports and other matters.

3.3 Owner shall indemnify, hold harmless and defend Agency, City and each of their officers, officials, employees, agents and volunteers from any and all claim, action, suit, proceeding, loss, cost, damage, liability, deficiency, fine, penalty, punitive damage, or expense (including, without limitation, reasonable attorneys' fees), arising out of (i) the presence, release, use, generation, discharge, storage or disposal of any Hazardous Materials on, under, in or about the Property, or the transportation of any Hazardous Materials to or from the Property, or (ii) the violation, or alleged violation, of any statute, ordinance, order, rule, regulation, permit, judgment or license relating to any use, generation, release, discharge, storage, disposal or transportation of Hazardous Materials on, under, in or about, to or from, the Property. This indemnity will include, without limitation, any damage, liability, fine, penalty, parallel indemnity after closing, cost or expense arising from or out of any claim, action, suit or proceeding for personal injury (including sickness, disease or death), tangible or intangible property damage, compensation for lost wages, business income, profits or other economic loss, damage to the natural resource or the environment, nuisance, contamination leak, spill, release or other adverse effect on the environment. Owner's obligations under the preceding sentence shall apply regardless of whether Agency, City or any of their officers, officials, employees, agents or volunteers are negligent, but shall not apply to any claim, action, suit, proceeding, loss, cost, damage, liability, deficiency, fine, penalty, punitive damage, or expense caused solely by the gross negligence, or caused by the willful misconduct, of Agency, City or any of their officers, officials, employees, agents or volunteers. This section shall survive expiration or termination of this Agreement.

3.4 The status and qualifications of Owner are of particular concern to Agency. until the Restrictions expire, no voluntary or involuntary successor-in-interest of Owner will acquire any rights or powers under this Agreement, provided that the parties acknowledge the Owner shall hold the Affordable Units for rental as Affordable Rental Housing as provided in this Agreement. Notwithstanding anything to the contrary herein, Owner shall have the right to transfer ownership of the Property to a related entity having experience in the ownership and operation of Affordable Rental Housing, as reasonably determined by Agency, which approval shall not be unreasonably withheld.

#### 4. DEVELOPMENT OF THE PROPERTY.

4.1 Except as set forth in this Agreement, before Owner begins constructing the Improvements or undertakes any other work of improvement on

the Property, Owner, at its own cost and expense, will secure all land use and other entitlements, permits, and approvals that Agency or any other governmental agency with jurisdiction over the Project requires for construction of the Project. Without waiver or limitation, Owner will secure and pay all costs, charges and fees associated with, the following:

4.1.1 All permits and fees that the City, County of Fresno, and other governmental agencies with jurisdiction over the Project, the Improvements, or the Property may require.

4.1.2 ADA/Barriers to the Disabled. The Project shall comply with all applicable federal, state, and local accessibility requirements.

4.2 Scope of Development and Project Design. Owner has submitted a general or basic concept drawing to Agency, which Agency has approved, and a copy of which is attached as Exhibit "E" (the "Scope of Development and Project Design"). Owner will complete the Improvements on the Property in one phase, according to the Scope of Development and Project Design, and the plans, drawings, and documents that Owner submits to Agency. Owner shall carry out construction of the Project including the Improvements in accordance with all applicable local, state and federal laws, codes, ordinances and regulations, including without limitation all applicable state and federal labor standards.

4.3 Books and Records. Owner shall make available for examination at reasonable intervals and during normal business hours, all books, accounts, reports, files and other papers or property with respect to all matters covered by this Agreement, and shall permit Agency to audit, examine, and make excerpts or transcripts from such records. Agency may audit any conditions relating to this Agreement at Agency's expense, unless such audit shows a materially significant discrepancy in information reported by Owner to Agency in which case Owner shall bear the cost of such audit. Owner shall also reasonably cooperate with and assist the Agency in Agency's compliance with any applicable audit requirements of the California Redevelopment Law including California Health and Safety Code Sections 33080 and 33080.1. This section shall survive for a period of four years after the expiration or termination of this Agreement.

4.4 Audit. Owner shall be accountable to Agency for all Loan funds disbursed to Owner pursuant to this Agreement. Owner will cooperate fully with Agency and the State of California in connection with any interim or final audit relating to the Project that may be performed. Owner will maintain accurate and current books and records for the Project using generally accepted accounting principles. Owner agrees to maintain books and records that accurately and fully show the date, amount, purpose and payee of all expenditures financed with Loan funds and to keep all invoices, receipts and other documents related to expenditures financed with Loan funds for not

less than four (4) years after the fiscal year in which such expenditures are incurred. For purposes of this section, "books, records, and documents" include, without limitation, plans, drawings, specifications, ledgers, journals, statements, contracts/agreements, funding information, purchase orders, invoices, loan documents, computer printouts, correspondence, memoranda and electronically stored versions of the foregoing. This section shall survive for a period of four years after the expiration or termination of this Agreement.

- 4.5 Owner shall cause the issuance of all necessary discretionary governmental permits, approvals and entitlements, close any implicated funding or other escrow and begin/complete construction of the Improvements according to the Performance and Payment Schedule.

4.5.1 Construction Completion Date. Agency, acting through and in the discretion of its Director, may extend the Construction Completion Date of the Project for that period of time that Agency, in its reasonable discretion, determines necessary to overcome any delay if and to the extent such delay is due to a cause which is beyond Owner's reasonable control, and if Owner could not, with reasonable diligence, have foreseen and avoided such cause for delay. Such causes include, without limitation, acts of God, unusually severe weather or flood, war, terrorism, riot or act of the public enemy, labor disputes, unavoidable inability to secure labor, materials, supplies, tools or transportation, or acts or omissions of any governmental authority having jurisdiction. Agency will not extend the Construction Completion Date for acts or omissions occurring through the fault of Owner, or for acts of Agency permitted or contemplated by this Agreement. An extension of time as provided in this subsection will be Owner's sole remedy for any delays in the Performance and Payment Schedule.

As a condition precedent to any extension requested by Owner, Owner will give the Agency notice within ten (10) days after any cause for delay occurs, stating the cause and the additional time Owner anticipates needed to complete the Project. Any extension by Agency must be in writing and signed by the Director or the Director's designee, which approval shall not be unreasonably withheld, delayed, or conditioned.

- 4.6 Subject to the terms of this Agreement, the Loan shall be disbursed to Owner according to the Performance and Payment Schedule. All Loan funds shall be used solely for costs of the Project and Improvements. In the event Owner does not complete construction of the Project by the Construction Completion Date, as may be extended pursuant to Section 4.5.1, or otherwise does not go forward with the Project, any portion of the Loan advanced to the Owner shall be immediately due and payable upon the written demand of Agency.
- 4.7 Certificate of Completion. Owner will notify Agency when Owner deems the Project complete. Within ten (10) business days after such notice, Agency

will inspect the Improvements. When Agency reasonably determines Owner has completed the Improvements as required in this Agreement, the Plan, and the Law, Agency will furnish Owner with the Certificate of Completion. Agency will not unreasonably delay, condition or refuse to issue the Certificate of Completion. The recorded Certificate of Completion will be a conclusive determination that Owner has satisfactorily completed the Improvements required under this Agreement. Any parties then owning or subsequently purchasing, leasing or otherwise acquiring any interest in the Property will not (because of that ownership, purchase, lease or acquisition) after the recording, incur any obligation or liability under this Agreement for constructing the Improvements, but will take such interest in the Property subject to the continuing covenants set forth in this Agreement.

4.7.1 If Agency determines not to furnish the Certificate of Completion, in accordance with Section 4.7 above, Agency will give Owner a written notice stating why Agency has decided not to issue the Certificate of Completion, or why it is delaying the issuance, and the reasonable actions that, in Agency's opinion, Owner must take before Agency can issue the Certificate of Completion. Agency's failure to give the notice within ten (10) days, however, will not cause the Owner to be entitled to the Certificate of Completion. The Certificate of Completion is not a notice of completion as referred to in Section 3093 of the California Civil Code.

4.7.2 The following are conditions precedent to Agency issuing the Certificate of Completion, and each submission will be in form and substance satisfactory to the Director: Evidence that the time to file all mechanics' liens or material men's liens has expired and any such liens recorded against the Property or Improvements have been released or, if not released, sufficiently bonded (i.e. 150%) against as required by law.

- 4.8 To the extent economically feasible, consistent with the requirements of any permitted encumbrance, or as otherwise approved by Agency or provided in the Agreement, if any building or improvement on the Property is damaged or destroyed by an insurable cause, Owner shall, at its cost and expense, diligently undertake to repair or restore said buildings and improvements consistent with the Scope of Development and Project Design for the Project. Such work or repair shall commence within ninety (90) days after the insurance proceeds are made available to Owner and shall be complete within one (1) year thereafter. All insurance proceeds collected for such damage or destruction shall be applied to the cost of such repairs or restoration and, if such insurance proceeds shall be insufficient for such purpose, Owner shall make up the deficiency.
- 4.9 Inspections. Owner shall permit, facilitate, and require its contractors to permit and facilitate observation and inspection of the Project by Agency during reasonable business hours and upon reasonable notice for the purpose of determining compliance with this Agreement.

4.10 If and to the extent that development of the Project results in the permanent or temporary displacement of residential tenants, homeowners or businesses, Owner shall comply with all applicable local, state and federal statutes and regulations with respect to relocation planning, advisory assistance and payment of monetary benefits. Owner shall be solely responsible for payment of any relocation benefits to any displaced persons and any other obligations associated with complying with said relocation laws. For purposes of this Section 4.10 the parties acknowledge that as of the Effective Date the Project Property is vacant and unoccupied.

4.11 Reporting Requirements. Owner shall submit to Agency the following reports:

4.11.1 Annual Reports. Annually, beginning in the year following Agency's issuance of the Certificate of Completion, and continuing until the expiration of this Agreement, on such dates as are agreeable between the parties and consistent with all federal and state reporting requirements applicable to the Project, Owner shall submit an annual report to Agency, in a form approved by Agency. Such annual report shall include for each of the Affordable Units: the rent, the annual income, and the family size of the Household occupying the Affordable Unit. Such annual report shall also state the date the tenancy commenced for each Affordable Unit, certification from an officer of Owner that the Affordable Unit is in compliance with the Affordable Rental Housing requirements, and such other information the Agency may be required by Law to obtain. Owner shall provide any additional information reasonably requested by the Agency provided such information is directly related to Owner's compliance with this Agreement.

4.11.2 Annual Proof of Insurance. Annually, beginning in the year following Agency's issuance of the Certificate of Completion, and continuing until the expiration of the Agreement, Owner shall submit proof of insurance as required by this Agreement.

4.12 All Leases used to rent the Affordable Units are subject to the following:

4.12.1 Annual Income Certification and Reporting. Owner shall include in leases for all Affordable Units provisions which authorize Owner to immediately terminate the tenancy of any Household one or more of whose members misrepresented any fact material to the Household's qualification as a Household as an extremely low, very low, lower, or moderate income family, as applicable. Each such lease shall also provide that the Household is subject to annual certification, and that, if the Household's annual income increases above the applicable limits for low income family such Household's rent may be subject to increase to the

amount payable by tenant under federal, state or local law, except that, consonant with the Law, tenants of the Affordable Units that have been allocated to low income housing tax credits by a housing credit agency pursuant to section 42 of the Internal Revenue Code of 1986 (26 U.S.C. 42) must pay rent governed by Section 42.

4.12.2 The leases for the Affordable Units shall provide that if the Project is subject to state or federal rules governing low income housing tax credits, the provision of those rules regarding continued occupancy by, and increases in rent for, Households whose incomes exceed the eligible income limitation shall apply in place of the provisions set forth in subsection 4.12.1 above.

4.13 With respect to the Project, Owner shall comply with the following:

4.13.1 Except to any extent otherwise provided in this Agreement, Owner is specifically responsible for all management functions with respect to the Affordable Units including, without limitation, the selection of tenants, certification and re-certification of Household size and income, evictions, collection of rents and deposits, maintenance, landscaping, routine and extraordinary repairs, replacement of capital items and security. Agency shall have no responsibility for management of the Affordable Units of the Project.

4.13.2 Owner covenants and agrees the Affordable Units shall constitute Affordable Rental Housing during the entire Affordability Period. If Owner fails to comply the requirement to lease the Affordable Units only to qualified Households during the Affordability period, as described in the attached Form of Regulatory Agreement and Declaration of Covenants and Restrictions attached hereto as Exhibit "F," Agency shall be entitled to enjoin Owner from leasing the Affordable Units in the Project, as Owner acknowledges that damages are not an adequate remedy at law for such breach.

## 5. **INDEMNITY; INSURANCE**

5.1 Owner shall indemnify, hold harmless and defend Agency, City and each of their officers, officials, employees, agents from any and all loss, liability, fines, penalties, forfeitures, costs and damages (whether in contract, tort or strict liability, including but not limited to personal injury, death at any time and property damage) incurred by Agency, City, Owner, or any other person, and from any and all claims, demands and actions in law or equity (including attorney's fees and litigation expenses), arising or alleged to have arisen directly or indirectly out of Owner's performance of this Agreement. Owner's obligations under the preceding sentence shall not apply to any loss, liability, fines, penalties, forfeitures, costs, or damages caused solely by the gross negligence, or caused by the willful misconduct, of Agency,

City or any of their officers, officials, employees, agents or volunteers. This section shall survive expiration or termination of this Agreement.

- 5.2 Following acquisition of the Property, and thereafter, throughout the life of this Agreement, the Owner shall pay for and maintain in full force and effect all policy(ies) of insurance required hereunder with an insurance company either (1) admitted by the California Insurance Commissioner to do business in the State of California and rated not less than "A-VII" in Best's Insurance Rating Guide, or (2) authorized by the Agency's Risk Manager or his/her designee. The following policies of insurance are required:

5.2.1 Until the Certificate of Completion is recorded, Builders Risk (Course of Construction) insurance in an amount equal to the completed value of the project with no coinsurance penalty provisions.

5.2.2 Following the recording of the Certificate of Completion, COMMERCIAL PROPERTY insurance which shall be at least as broad as the most current version of Insurance Service Office (ISO) Commercial Property Form CP 10 30 (Cause of Loss - Special Form), with limits of insurance in an amount equal to the full (100%) replacement cost (without deduction for depreciation) of the Improvements with no coinsurance penalty provisions. Such insurance shall include coverage for business income, including "rental value", in an amount equal to the eighteen (18) months of the annual rent generated by the Improvements. Coverage for business income, including "rental value," shall be at least as broad as the most current version of Insurance Service Office (ISO) Commercial Property Form CP 00 30.

Owner shall be responsible for payment of any deductibles contained in any insurance policies required hereunder and Owner shall also be responsible for payment of any self-insured retentions. Any deductibles or self-insured retentions must be declared to, and approved by, the Agency's Risk Manager or his/her designee.

All policies of insurance required hereunder shall be endorsed to provide that the coverage shall not be cancelled, non-renewed, reduced in coverage or in limits except after 30 calendar day written notice has been given to Agency. Upon issuance by the insurer, broker, or agent of a notice of cancellation, non-renewal, or reduction in coverage or in limits, Owner shall furnish Agency with a new certificate and applicable endorsements for such policy(ies). In the event any policy is due to expire during the term of this Agreement, Owner shall provide a new certificate, and applicable endorsements, evidencing renewal of such policy not less than 15 calendar days prior to the expiration date of the expiring policy.

The Builders Risk (Course of Construction) and Property insurance policies shall be endorsed to name Agency as a loss payee.

Owner shall furnish Agency with all certificate(s) and **applicable endorsements** effecting coverage required hereunder. All certificates and **applicable endorsements** are to be received and approved by the Agency's Risk Manager or his/her designee prior to Agency's execution of this Agreement.

If at any time Owner fails to maintain the required insurance in full force and effect, Owner shall immediately discontinue all work under this Agreement until Agency receives notice that the required insurance has been restored to full force and effect and that the premiums therefore have been paid for a period satisfactory to the Agency. Owner's failure to maintain any required insurance shall be sufficient cause for Agency to terminate this Agreement.

The fact that insurance is obtained by Owner shall not be deemed to release or diminish the liability of Owner, including, without limitation, liability under the indemnity provisions of this Agreement. The duty to indemnify Agency, City and each of their officials, officer, employees, agents, and volunteers shall apply to all claims and liability regardless of whether any insurance policies are applicable. The policy limits do not act as a limitation upon the amount of indemnification to be provided by Owner. Approval or purchase of any insurance contracts or policies shall in no way relieve from liability nor limit the liability of Owner.

Upon request of Agency, Owner shall immediately furnish Agency with a complete copy of any insurance policy required under this Agreement, including all endorsements, with said copy certified by the underwriter to be a true and correct copy of the original policy. This requirement shall survive expiration or termination of this Agreement.

- 5.3 Owner will obtain and deliver payment and performance bonds issued by an insurance company admitted in California in good standing as a surety and meeting the criteria for Owner's other insurance under this Agreement, each bond in an amount at least equal to 100% of Owner's estimated construction costs, provided that the Agency hereby waives any requirement for said bonds at all time during which Owner is in full compliance with this Agreement and the Project remains fully funded.
- 5.4 Until Agency issues the Certificate of Completion Agency will have access to the Property, after reasonable notice to the Owner (except in emergencies), without charge or fee, during normal construction hours, for purposes of assuring compliance with this Agreement. Agency representatives will comply with all safety rules while on the Project or the Property.

- 5.5 Owner will design and construct the Improvements, and after that, prior to any allowable transfer or sale thereof, Owner will maintain the Property according to all applicable laws including, without limitation, all applicable state labor standards, Agency zoning, and development standards, building, plumbing, mechanical and electrical codes, all provisions of the Fresno Municipal Code and all applicable access requirements. Agency makes no representation about which, if any, of such laws, ordinances, regulations, or standards apply to development of the Project.

Owner acknowledges that Owner, not Agency, is responsible for determining applicability of and compliance with all local, state, and federal laws including, but not limited to, any applicable provisions of the California Labor Code, Public Contract Code, and Government Code. Agency makes no express or implied representation as to the applicability or inapplicability of any such laws to this Agreement or to the parties' respective rights or obligations hereunder including, but not limited to, payment of prevailing wages, competitive bidding, subcontractor listing, or similar or different matters. Owner further acknowledges that Agency shall not be liable or responsible at law or in equity for any failure by Owner to comply with any such laws, regardless of whether Agency knew or should have known of the need for such compliance, or whether Agency failed to notify Owner of the need for such compliance.

- 5.6 Following acquisition of the Property, Owner will take reasonable efforts to not permit any lien or stop notice to be filed against the Property, provided Owner may reasonably determine to contest any such lien or stop notice. If Owner discovers that any lien or stop notice has been recorded against the Property, Owner will notify the Agency within fifteen (15) days following such discovery. If a claim of lien or stop notice is recorded against the Property or Improvements, Owner, within 30 days after recordation of a claim of lien or stop notice or within 5 days after Agency's demand, whichever first occurs, will do the following:

5.6.1 Pay and discharge the same; or

5.6.2 Effect the release of such lien by recording and serving upon the claimant a surety bond in sufficient form and amount (i.e. 150%), or otherwise, and provide evidence of same to Agency; or

5.6.3 Give Agency other assurance which Agency, in its sole discretion, deems satisfactory to protect the Agency from the effect of the lien or stop notice.

## 6. SECURITY FINANCING AND RIGHTS OF HOLDERS.

- 6.1 Notwithstanding any other provision of this Agreement, Owner may not grant a security interest in the Property before the Agency issues and

records a Certificate of Completion, without the written consent of Agency, provided that Agency hereby approves the recommended security interest of Owner's financial institutions, including their respective successors or assigns, as described in the Financing Plan.

## 7. CONTINUING OWNER OBLIGATIONS

7.1 In its performance of this Agreement, Owner covenants by and for itself and its successors and assigns, and all persons claiming under or through them, that there shall be no discrimination against or segregation of any person, including contractors, subcontractors, bidders and vendors, on account of race, color, religion, ancestry, national origin, sex, sexual preference, age, pregnancy, childbirth or related medical condition, medical condition (e.g., cancer related) or physical or mental disability, and in compliance with all applicable federal, state and local laws, regulations and rules including without limitation Title VII of the Civil Rights Act of 1964, 42 U.S.C. Sections 2000, *et seq.*, the Federal Equal Pay Act of 1963, 29 U.S.C. Section 206(d), the Age Discrimination in Employment Act of 1967, 29 U.S.C. Section 621, *et seq.*, the Immigration Reform and Control Act of 1986, 8 U.S.C. Section 1324b, *et seq.*, 42 U.S.C. Section 1981, the California Fair Employment and Housing Act, Cal. Government Code Section 12900, *et seq.*, the California Equal Pay Law, Cal. Labor Code Section 1197.5, Cal. Government Code Section 11135, the Americans with Disabilities Act, 42 U.S.C. Section 12101, *et seq.*, and all other applicable anti-discrimination laws and regulations of the United States and the State of California as they now exist or may hereafter be amended. Owner will allow Agency representatives access to its employment records related to this Agreement during regular business hours and upon reasonable notice to verify compliance with these provisions when so requested by the Agency.

7.2 Following acquisition of the Property, Owner will pay before delinquency all ad valorem real estate taxes and assessments on the Property, subject to the Owner's right to contest in good faith any such taxes. Owner will remove any levy or attachment on the Property or any part of it, or assure the satisfaction of the levy or attachment within a reasonable time. Owner will notify Agency prior to applying for or receiving any exemption from the payment of property taxes or assessments on any interest in or to the Property or the Improvements. Owner further agrees that the prior consent of Agency shall be required if the basis for such exemption is other than for qualified property held by a nonprofit entity that has been determined to be exempt from federal and state income taxation, which consent shall not be unreasonably withheld.

8. **COVENANTS AND RESTRICTIONS RUNNING WITH THE LAND.** The following covenants shall run with the land and shall bind Owner, and Owner's successors in interest to the Property for the periods stated, and shall be fully

binding for the benefit of the Plan community and Agency without regard to technical classification or designation, legal or otherwise.

8.1 Owner covenants for itself, its successors, assigns, and every successor in interest to the Property or any part of it that, after closing of any applicable escrow, during construction, and after completing the Improvements, the Owner shall devote the Affordable Units on the Property to the uses specified in this Agreement for the Affordability Period. All uses of the Affordable Units including, without limitation, all activities Owner undertakes pursuant to this Agreement, shall conform with this Agreement and the Law. Without waiver or limitation, each of the Affordable Units to be constructed pursuant to this Agreement shall be maintained as Affordable Rental Housing pursuant to this Agreement and the Restrictions.

8.2 Owner and those taking under Owner will maintain the Property and all Improvements on site in reasonably good-condition and repair (and, as to landscaping, if any, in a healthy condition), all according to the Scope of Development and Project Design and related plans, as-amended from time to time. Owner and those taking under Owner shall: (i) maintain all on-site Improvements according to all other applicable laws, rules, ordinances, orders, and regulations of all federal, state, county, municipal, and other governmental agencies and bodies having or claiming jurisdiction and all their respective departments, bureaus, and officials; (ii) keep the Improvements free from graffiti; (iii) keep the Property free from any accumulation of debris or waste material; (iv) promptly make repairs and replacements to the on-site Improvements; and (v) promptly replace any dead, or diseased plants and/or landscaping (if any) with comparable materials.

Agency will give Owner written notice of any breach of this Section 8.2. Within 10 days from receipt of such notice, Agency and Owner will meet and confer, and agree to corrective actions and a schedule of performance for such corrective actions. Owner must cure the default within the agreed schedule or within (a) 10 days after the Agency's notice for any default involving landscaping, graffiti, debris, waste material, or general maintenance on the Property; or (b) 30 days after Agency's notice for any default involving the Improvements. If Owner does not cure the default within the agreed schedule, Agency, without obligation to, may enter the Property, cure the default, and protect, maintain, and preserve the Improvements and landscaping.

Agency may lien or assess the Property for the Agency's expenses in protecting, maintaining, and preserving the on-site Improvements and aesthetics of the Property, including any lawful administrative charge in the manner used by the Agency in the abatement of public nuisances. The notice and opportunity to cure provided for herein will supplement the noticing,

hearing, and nuisance abatement order used by Agency. Owner will promptly pay all such amounts to Agency upon demand.

- 8.3 From the Effective Date until the expiration of the Affordability Period, Owner covenants to use and operate the Affordable Units on the Property as Affordable Rental Housing pursuant to this Agreement.
- 8.4 Owner covenants for itself and any successors in interest and all persons claiming by, through or under them, in perpetuity, that there shall be no discrimination against or segregation of any person or group of persons because of race, color, creed, religion, sex, sexual preference, marital status, national origin or ancestry in the sale, lease, sublease, transfer, use, occupancy, tenure or enjoyment of the Affordable Units, nor shall Owner itself or any person claiming under or through Owner establish or permit any such practice or practices of discrimination or segregation concerning the selection, location, number, use or occupancy of tenants, lessees, subtenants, sublessees or vendees of the Affordable Units.
- 8.5 All deeds, leases, or contracts concerning the Affordable Units shall contain or be subject to substantially the following nondiscrimination or nonsegregation clauses:

In deeds: "The grantee herein covenants by and for himself or herself, his or her heirs, executors, administrators and assigns, and all persons claiming under or through them, that there shall be no discrimination against or segregation of, any person or group of persons because of race, color, creed, religion, sex, sexual preference, marital status, national origin or ancestry in the sale, lease, sublease, transfer, use, occupancy, tenure or enjoyment of the land herein conveyed, nor shall the grantee or any person claiming under or through him or her, establish or permit any such practice or practices of discrimination or segregation concerning the selection, location, number, use or occupancy of tenants, lessees, subtenants, sublessees or vendees in the land herein, conveyed. The foregoing covenants shall run with the land."

In leases: "The lessee herein covenants by and for himself or herself, his or her heirs, executors, administrators, and assigns, and all persons claiming under or through him or her, and this lease is made and accepted upon and subject to the following conditions:

"That there shall be no discrimination against or segregation of any person or group of persons, because of race, color, creed, religion, sex, sexual preference, marital status, national origin, or ancestry in the leasing, subleasing, transferring, use, occupancy, tenure, or enjoyment of the premises herein leased nor shall the lessee himself or herself, or any person claiming

under or through him or her, establish or permit any such practice or practices of discrimination or segregation concerning the selection, location, number, use, or occupancy of tenants, lessees, sublessees, subtenants, or vendees in the premises herein leased."

In contracts: "There shall be no discrimination against or segregation of, any person, or group of persons because of race, color, creed, religion, sex, sexual preference, marital status, national origin, or ancestry, in the sale, lease, sublease, transfer, use, occupancy, tenure or enjoyment of the premises, nor shall the transferee himself or herself or any person claiming under or through him or her, establish or permit any such practice or practices of discrimination or segregation concerning the selection, location, number, use or occupancy of tenants, lessees, subtenants, sublessees or vendees of the premises."

- 8.6 Agency is the beneficiary of the covenants running with the land for itself and for protecting the interests of the community and other parties, public or private, in whose favor and for whose benefit the covenants are provided, without regard to whether Agency has been, remains, or is an owner of any land or interest in the Affordable Units on the Property. Agency may exercise all rights and remedies, and maintain any actions or suits at law or in equity or other proceedings to enforce the covenants for itself or any other beneficiaries.

## 9. **DEFAULTS AND REMEDIES**

- 9.1 Subject to the extensions of time permitted under this Agreement, either party's failure to perform any material action or material covenant as required by this Agreement, following notice and failure to cure, is a "Default" under this Agreement. A party claiming a Default shall give written notice of Default to the other party specifying the Default complained of, and the cure demanded. Except as otherwise expressly provided in this Agreement, the noticing party shall not begin any proceeding against the other party until the other party is given an opportunity to cure the Default. The other party will have 30 calendar days after receiving the notice to cure the Default, or, if the party cannot reasonably cure the Default within such 30 days, the other party must begin to cure within the 30 days and diligently pursue the cure to completion, whereupon there shall be no event of Default.
- 9.2 Subject to first giving the notice and opportunity to cure, a party may begin an action at law to enforce, or in equity to seek specific performance of, the terms of this Agreement, or to cure, correct, or remedy any Default, to recover damages for any Default, or to obtain any other remedy consistent with the purpose of this Agreement. A party must bring any legal action in

the Superior Court of the County of Fresno, State of California, in an appropriate municipal court in Fresno County, or in the District of the United States District Court serving Fresno County.

- 9.3 If Owner begins any legal action against Agency, it shall serve process on the Agency by personal service on the Director, or in any other manner the law permits. If Agency begins any legal action against the Owner, it will serve process on the Owner by personal service on Owner, Owner's Agent or in any other manner the law permits.
- 9.4 Except as otherwise expressly stated in this Agreement, the rights and remedies of the parties are cumulative, and a party's exercise of one or more rights or remedies will not preclude the party's exercise, at the same or different times, of any other rights or remedies for the same or any other Default of the other party.
- 9.5 A party's failure or delay in asserting any right or remedy will not be a waiver of any Default or of any right or remedy, and will not deprive the party of its right to begin and maintain any action or proceeding to protect, assert or enforce any right or remedy.
- 9.6 The laws of the State of California shall govern the interpretation and enforcement of this Agreement.

10. **GENERAL PROVISIONS**

- 10.1 Any notice, demand, or other communication permitted or required under this Agreement will be in writing and given by personal delivery, or by first-class U.S. mail, postage prepaid, to a party at its respective address below:

To Agency:

City of Fresno,  
Housing Successor to the  
Redevelopment Agency of the  
City of Fresno  
ATTN: City Manager  
2600 Fresno Street  
Fresno, CA 93721

With a Copy to:

Executive Director  
Successor Agency to the  
Redevelopment Agency of the City of Fresno  
2344 Tulare Street, Ste. 200  
Fresno, CA 93721

To Owner:

APEC International, LLC  
ATTN: Eugene Kim  
770 South Irolo Street, Suite 1000  
Los Angeles, CA 90005

A party may change its address for notices, demands and communications by giving notice of the new address as provided in this section. The notice shall be deemed given three (3) business days after the date of mailing, or, if personally delivered, when received.

- 10.2 All of the terms, covenants, and conditions of this Agreement shall be binding upon the Owner and its permitted successors and assigns. Whenever the term "Owner" is used in this Agreement, such term shall include Owner's successors and assigns as permitted under this Agreement.

Owner may assign its interest to a California limited partnership with APEC International, LLC. (or another APEC affiliate designated by the APEC), as the Administrative General Partner, a nonprofit corporation to be chosen by

Owner as the Managing General Partner, and a tax credit investor chosen by Owner as a limited partner investor, subject to approval by Agency. The amount and terms of the limited partner investor's obligation to make capital contributions must be in a form and substance acceptable to the Agency.

- 10.3 The Agency may assign or transfer any of its interests, rights, or obligations hereunder at any time to any public agency without the consent of the Owner.
- 10.4 No member, official, or employee of the Agency shall be personally liable to the Owner, or any successor in interest to Owner, for any Default or breach by the Agency.
- 10.5 The relationship between the Agency and the Owner is that of redevelopment agency and redeveloper respectively, as permitted by law, and not that of a partnership or joint venture. Agency and Owner shall not be deemed or construed for any purpose to be the agent of the other.
- 10.6 Whenever this Agreement references an action or approval required or permitted by the Agency, the Director or his or her designee is authorized to act for the Agency as agent of the Agency unless this Agreement, the Law, Constitutional and/or local law provide otherwise, or the context otherwise requires. Whenever this Agreement requires reasonable notice to be provided, such notice shall be in writing and be at least four (4) business days.
- 10.7 This Agreement may be executed in counterparts, each of which shall be deemed an original and which together shall constitute one and the same agreement. The parties agree that this Agreement will be considered signed when the signature of a party is delivered by facsimile or e-mail transmission. A facsimile or e-mail signature shall be treated in all respects as having the same effect as an original signature. The parties will sign three copies of this Agreement, each of which is deemed to be original.
- 10.8 This Agreement includes the exhibits and attachments referenced and incorporated in it. This Agreement contains the entire agreement between the parties relating to the transaction contemplated by this Agreement and supersedes all prior or contemporaneous agreements, understanding, representation and statements, whether oral or written.
- 10.9 If either party begins a lawsuit or arbitration proceeding, in law or equity, to enforce or interpret any provision of this Agreement, the prevailing party will be entitled to recover from the other party reasonable attorneys' fees, court costs, and legal expenses as determined by the court or tribunal having jurisdiction.

- 10.10 Any waiver, alteration, change, or modification of or to this Agreement, to be effective, must be in writing, and signed by each party.
- 10.11 If any term, provision, condition or covenant of this Agreement or its application to any party or circumstances is held invalid or unenforceable, the remainder of this Agreement and its application to persons or circumstances, other than those about whom or which it is held invalid or unenforceable, shall not be affected, and shall remain valid and enforceable to the fullest extent permitted by law.
- 10.12 Each party represents and warrants to the other that (a) each has read this Agreement, and (b) is signing this Agreement with full knowledge of any rights and obligations each may have, and (c) each has received independent legal advice from their respective legal counsel as to the matters set forth in this Agreement, or has knowingly chosen not to consult legal counsel, and (d) has signed this Agreement without relying on any agreement, promise, statement or representation by or for the other party, or their respective agents, employees, or attorneys, except as specifically set forth in this Agreement, and without duress or coercion, whether economic or otherwise.
- 10.13 No member, official or employee of Agency has or shall have any personal interest, direct or indirect, in this Agreement, nor shall any such member, official or employee participate in any decision relating to the Agreement which affects his personal interests or the interests of any corporation, partnership or association in which he is directly or indirectly interested. Owner represents and warrants that it has not paid or given, and will not pay or give, to any third party any money or other consideration for obtaining this Agreement, other than normal costs of conducting business and costs of professional services such as architects, consultants, engineers, and attorneys.
- 10.14 The parties will execute such other and further documents, and will take any other steps, necessary, helpful, or appropriate to carry out the provisions of this Agreement.
- 10.15 No contractor, subcontractor, mechanic, material man, laborer, vendor, or other person hired or retained by with Owner shall be, nor shall any of them be deemed to be, third-party beneficiaries of this Agreement, rather each such person shall be deemed to have agreed (a) that they shall look to Owner as their sole source of recovery if not paid, and (b) except as otherwise agreed to by Agency and any such person in writing, they may not enter any claim or bring any such action against Agency under any circumstances. Except as provided by law, or as otherwise agreed to in writing between Agency and such person, each such person shall be deemed to have waived in writing all right to seek redress from Agency under any circumstances whatsoever.

10.16 Owner hereby covenants and warrants that it is a duly authorized and existing California limited liability company, in good standing; that it shall remain in good standing; that it has the full right, power and authority to enter into this Agreement and to carry out all actions on its part contemplated by this Agreement; that the execution and delivery of this Agreement were duly authorized by proper action of the Owner and no consent, authorization or approval of any person is necessary in connection with such execution and delivery or to carry out all actions of the Owner's part contemplated by this Agreement, except as have been obtained and are in full force and effect; and that this Agreement constitutes the valid, binding and enforceable obligation of the Owner.

10.17 In the event of any conflict between the body of this Agreement and any exhibit or attachment to it, the terms and conditions of the body of this Agreement will control.

///

///

///

IN WITNESS WHEREOF, Agency and Owner have signed this Agreement, and the Agency has approved this Agreement, on the dates and in the year set forth below.

City of Fresno in its capacity as Housing  
Successor to the Redevelopment Agency  
of the City of Fresno,

APEC International, LLC  
a California limited liability company

By:   
Bruce Rudd  
City Manager

By:   
Eugene Kim  
Managing Member

Date: 1/23/15

Date: 1/29/2015

By:   
Marlene Murphey  
Executive Director

Date: 1/16/15

ATTEST:  
YVONNE SPENCE, CMC  
City Clerk

By:   
Deputy 2/25/2015

APPROVED AS TO FORM  
DOUGLAS T. SLOAN  
City Attorney

By:   
Deputy

- Exhibit A: Legal Description of Property
- Exhibit B: Performance and Payment Schedule
- Exhibit C: Budget/Financial Plan
- Exhibit D: Certificate of Completion
- Exhibit E: Scope of Development and Project Design
- Exhibit F: Form of Regulatory Agreement and Declaration of Covenants and Exhibit Restrictions
- Exhibit G: Form of Promissory Note
- Exhibit H: Form of Deed of Trust

**CALIFORNIA ALL-PURPOSE ACKNOWLEDGMENT**

CIVIL CODE § 1189

State of California

County of Los Angeles }

On Feb. 5th 2015 before me, James K. Kim a notary public,  
Date Here Insert Name and Title of the Officer

personally appeared Eugene Kim  
Name(s) of Signer(s)

who proved to me on the basis of satisfactory evidence to be the person(s) whose name(s) is/~~are~~ subscribed to the within instrument and acknowledged to me that he/~~she/they~~ executed the same in his/~~her/their~~ authorized capacity(ies), and that by his/~~her/their~~ signature(s) on the instrument the person(s), or the entity upon behalf of which the person(s) acted, executed the instrument.



I certify under PENALTY OF PERJURY under the laws of the State of California that the foregoing paragraph is true and correct.

WITNESS my hand and official seal.

Signature: [Handwritten Signature]  
Signature of Notary Public

Place Notary Seal Above

**OPTIONAL**

*Though the information below is not required by law, it may prove valuable to persons relying on the document and could prevent fraudulent removal and reattachment of this form to another document.*

**Description of Attached Document**

Title or Type of Document: Amended and Restated Owner Participation Agreement

Document Date: 1-29-2015 Number of Pages: \_\_\_\_\_

Signer(s) Other Than Named Above: \_\_\_\_\_

**Capacity(ies) Claimed by Signer(s)**

Signer's Name: \_\_\_\_\_ Signer's Name: \_\_\_\_\_

Corporate Officer -- Title(s): \_\_\_\_\_  Corporate Officer -- Title(s): \_\_\_\_\_

Individual  Individual

Partner --  Limited  General  Partner --  Limited  General

Attorney in Fact  Attorney in Fact

Trustee  Trustee

Guardian or Conservator  Guardian or Conservator

Other: \_\_\_\_\_  Other: \_\_\_\_\_

Signer Is Representing: \_\_\_\_\_ Signer Is Representing: \_\_\_\_\_

Notary acknowledgement

**EXHIBIT "A"**

**LEGAL DESCRIPTION OF PROPERTY**

THE LAND DESCRIBED HEREIN IS SITUATED IN THE CITY OF FRESNO, COUNTY OF FRESNO, STATE OF CALIFORNIA, AND IS DESCRIBED AS FOLLOWS:

Lots 1, 2, 3, 4, 5 and 6 in Block 63 of the Town (now City) of Fresno, according to the map thereof recorded June 8, 1876, in Book 1, Page 2 of Maps, Fresno County Records.

APN: 466-214-01

**EXHIBIT "B"**  
**Performance and Payment**

**Schedule**

**SCHEDULE OF PERFORMANCE**

<u>Items to be Completed</u>	<u>Time for Performance</u>	<u>Estimated Date</u>
<p><b>Amended and Restated Owner Participation Agreement Terms and Conditions.</b>            The Developer, the City of Fresno, and the Housing Successor Agency to the City of Fresno shall agree upon the terms and conditions of the amended and restated Owner Participation Agreement (originally dated March 9, 2011).</p>	<p>Prior to Dec 10, 2014</p>	
<p><b>Commitment Letter.</b>            The Housing Successor Agency to the City of Fresno shall issue a commitment letter to Developer consistent with the terms and conditions of the amended and restated Owner Participation Agreement.</p>	<p>Prior to Dec 10, 2014</p>	
<p><b>Purchase and Sale Agreements.</b>            The Developer, the City of Fresno, and the Housing Successor Agency to the City of Fresno shall enter into the necessary purchase and sale agreements or letter of intent for the sale of that certain real property as described therein to Developer.</p>	<p>Dec 2014</p>	
<p><b>Submission of Infill Application.</b> Developer shall submit an application to the California Department of Housing and Community Development Infill Infrastructure Grant Program.</p>	<p>On or before Dec 10, 2014</p>	
<p><b>Infill Award.</b>            The Developer shall receive notification of the Infill Award.</p>		<p>April 2015</p>

<u>Items to be Completed</u>	<u>Time for Performance</u>	<u>Estimated Date</u>
<p><b>Submission of Plans.</b> The Developer shall submit Building, Civil Engineering, and Fire Protection Plans to the City of Fresno for review.</p>	May 2015	
<p><b>Submittal of TCAC Application</b> The Developer shall submit a 9% tax credit application to TCAC</p>	July 2015	
<p><b>9% TCAC Award</b> The Developer shall receive notice of 9% tax credit allocation from TCAC</p>		Sept 2015
<p><b>Amended and Restated Owner Participation Agreement Documents.</b> The Developer, the City of Fresno, and the Housing Successor Agency execute all of formal documents required to amend and restate the Owner Participation Agreement. Including an Amended and Restated OPA, Note, Deed of Trust, and Regulatory Agreement.</p>	Dec 2014	Dec 2014
<p><b>Submission and Approval--Certificates of Insurance.</b> The Developer shall furnish the Agency appropriate certificates of bodily injury and property damage insurance policies.</p>	Upon closing of site acquisition	
<p><b>Loan Disbursement.</b> The Agency shall disburse the loan proceeds in accordance with the Amended and Restated OPA documents.</p>		
<p><b>Commencement of Construction of Developer's Improvements.</b> Within 30 days after receipt of the required building permits by the Developer, construction shall commence on the improvements to be constructed on the Project Site.</p>	On a schedule that will coordinate with the Developer's Construction Schedule.	Dec 2015

<u>Items to be Completed</u>	<u>Time for Performance</u>	<u>Estimated Date</u>
<p><b>Completion of Construction of Developer Improvements.</b> The Developer shall complete construction of the Improvements.</p> <p><b>Issuance—Certificate of Completion.</b> The Agency shall furnish the Developer with a Certificate of Completion on the Project.</p>	<p>On a schedule that will coordinate with the Developer’s Construction Schedule.</p> <p>Promptly after completion of all construction and upon written request thereof by the Developer.</p>	<p>Dec 2016</p> <p>Jan 2017</p>

The above Schedule of Performance is based upon the Developer obtaining an award from the California Department of Housing and Community Development Infill Infrastructure Grant Program. If the Developer does not receive the Infill award then the Schedule of Performance shall be revised to allow the Developer to submit an application to the California Department of Housing and Community Development Multi Family Housing Program in the first available application round in 2015.

Improvements shall be completed with \_\_\_ months of start of construction.

Construction to commence by: Month \_\_\_ Day \_\_\_ Year \_\_\_\_\_

Construction to be complete by: Month \_\_\_ Day \_\_\_ Year \_\_\_\_\_ (“Completion Date”)

**SCHEDULE OF AGENCY LOAN REPAYMENT**

Agency shall receive 25% of the Residual Receipts (as defined in the Amended and Restated OPA). The first payment date shall be May 15<sup>th</sup> of the year that is one (1) year after the certificate of completion is filed for the Project.

**SCHEDULE OF AGENCY LOAN REPAYMENT**

- a) Annual payments are due on May 15<sup>th</sup> of each year beginning on May 15<sup>th</sup> (“Annual Payment Date”) of the year immediately following the Project Completion Date set forth in the Certificate of Completion. The loan shall bear one percent (1%) simple interest and will mature fifty-five (55) years after the deed of trust is recorded.

- b) On the first Annual Payment Date and on each Annual Payment Date thereafter, Owner will submit to the Agency an audited project financial statement (covering the previous calendar year) along with Lender's pro rata share of the annual Project Residual Receipts (as defined below) as calculated by Owner. The actual and final amount of Agency's share of Residual Receipts shall be determined by the Agency upon review of the audited financial statement. "Residual Receipts" are determined on a cash basis and defined as revenue minus the total of approved operating expenses, deferred portion of the developer fees in the development budget, approved debt service, deposits to operating and replacement reserve accounts per contract, and approved related party expenses. At Loan maturity, the entire outstanding principal, any accrued interest, and other amounts due to the Agency under the OPA documents shall be due and payable. Agency's share of Residual Receipts shall be 25%.

**EXHIBIT "C"**

**Budget/Financial Plan**

**Hotel Fresno**  
**1241 Broadway Plaza, Fresno**  
***Proposed***

***Permanent Financing***

1st Mortgage	4,400,132
Fresno/Successor Agency	1,900,000
LIHTC Equity	7,214,620
Infill Infrastructure	3,700,000
HTC Equity	2,777,984
Def. Dev. Fee	1,067,606
<b>Total Permanent Sources</b>	<b>21,060,342</b>

***Construction Financing***

Construction Loan	9,000,000
Fresno/Successor Agency	1,900,000
Infill Infrastructure	3,700,000
HTC Equity	2,777,984
LIHTC Equity	2,164,386
Def. Costs During Construction	1,517,972
<b>Total Construction Sources</b>	<b>21,060,342</b>

*As of 11/13/14*

**Hotel Fresno**  
**Proposed Sources and Uses**

			PERMANENT SOURCES							
TOTAL PROJECT COST	RESIDENTIAL COST	COMMER C COST	LIHTC Equity	1st Mortgage	Infill Infra-structure	Historic Tax Credit Equity	Fresno/ Successor Agency	Def. Dev. Fee	70% PVC for NC /Rehab or 30% PVC for Fed Subsidized NC/ Rehab	
<i>ACQUISITION</i>										
Total Land Cost or Value	1,050,000	1,050,000	0	800,000	0	250,000	0	0	XXXXXXXXXX	
<b>Total Land Cost or Value</b>	<b>1,050,000</b>	<b>1,050,000</b>	<b>0</b>	<b>800,000</b>	<b>0</b>	<b>250,000</b>	<b>0</b>	<b>0</b>	<b>XXXXXXXXXX</b>	
Existing Improvements Value	1,450,000	1,450,000	0	750,000	100,000	0	0	600,000	XXXXXXXXXX	
Off-site Improvements	150,000	150,000	0	0	0	150,000	0	0	XXXXXXXXXX	
<b>Total Acquisition Cost</b>	<b>2,650,000</b>	<b>2,650,000</b>	<b>0</b>	<b>1,550,000</b>	<b>100,000</b>	<b>400,000</b>	<b>0</b>	<b>600,000</b>	<b>XXXXXXXXXX</b>	
<i>REHABILITATION</i>										
Structures	10,000,000	10,000,000	0	2,282,387	3,639,629	0	2,777,984	1,300,000	0	10,000,000
General Requirements	600,000	600,000	0	600,000	0	0	0	0	0	600,000
Contractor Overhead	400,000	400,000	0	400,000	0	0	0	0	0	400,000
Contractor Profit	400,000	400,000	0	400,000	0	0	0	0	0	400,000
GC Insurance/Bond	175,000	175,000	0	175,000	0	0	0	0	0	175,000
<b>Total Rehab. Costs</b>	<b>11,575,000</b>	<b>11,575,000</b>	<b>0</b>	<b>3,857,387</b>	<b>3,639,629</b>	<b>0</b>	<b>2,777,984</b>	<b>1,300,000</b>	<b>0</b>	<b>11,575,000</b>
<i>NEW CONSTRUCTION</i>										
Site Work	50,000	50,000	0	50,000	0	0	0	0	0	50,000
Parking/Structures	2,386,450	2,386,450	0	-384,718	0	2,771,168	0	0	0	2,386,450
Contractor Overhead	155,187	155,187	0	0	0	155,187	0	0	0	155,187
Contractor Profit	155,187	155,187	0	0	0	155,187	0	0	0	155,187
Prevailing Wages	103,458	103,458	0	0	0	103,458	0	0	0	103,458
<b>Total New Const. Costs</b>	<b>2,850,282</b>	<b>2,850,282</b>	<b>0</b>	<b>-334,718</b>	<b>0</b>	<b>3,185,000</b>	<b>0</b>	<b>0</b>	<b>0</b>	<b>2,850,282</b>
<i>ARCHITECTURAL FEES</i>										
Design	75,000	75,000	0	0	0	75,000	0	0	0	75,000
Supervision	40,000	40,000	0	0	0	40,000	0	0	0	40,000
<b>Total Architectural Costs</b>	<b>115,000</b>	<b>115,000</b>	<b>0</b>	<b>0</b>	<b>0</b>	<b>115,000</b>	<b>0</b>	<b>0</b>	<b>0</b>	<b>115,000</b>
<b>SURVEY &amp; ENGINEERING</b>	<b>75,000</b>	<b>75,000</b>	<b>0</b>	<b>75,000</b>	<b>0</b>	<b>0</b>	<b>0</b>	<b>0</b>	<b>0</b>	<b>75,000</b>
<i>CONST. INTEREST &amp; FEES</i>										
Const. Loan Interest	427,500	427,500	0	0	427,500	0	0	0	0	427,500
Origination Fees	135,000	135,000	0	0	135,000	0	0	0	0	135,000
Taxes	75,000	75,000	0	75,000	0	0	0	0	0	75,000
Insurance	45,000	45,000	0	45,000	0	0	0	0	0	45,000
Title and Recording	25,000	25,000	0	25,000	0	0	0	0	0	25,000
<b>Total Const. Interest &amp; Fees</b>	<b>736,003</b>	<b>736,003</b>	<b>0</b>	<b>173,503</b>	<b>562,500</b>	<b>0</b>	<b>0</b>	<b>0</b>	<b>0</b>	<b>736,003</b>
<i>PERMANENT FINANCING</i>										
Loan Origination Fee	88,003	88,003	0	0	88,003	0	0	0	0	XXXXXXXXXX

**Hotel Fresno**

**Proposed Sources and Uses**

Credit Enhance. & App. Fee	0	0	0	0	0	0	0	0	0	XXXXXXXX
Title and Recording	10,000	10,000	0	0	10,000	0	0	0	0	XXXXXXXX
<b>Total Perm. Financing Costs</b>	<b>98,003</b>	<b>98,003</b>	<b>0</b>	<b>0</b>	<b>98,003</b>	<b>0</b>	<b>0</b>	<b>0</b>	<b>0</b>	<b>XXXXXXXX</b>
	<b>TOTAL PROJECT COST</b>	<b>RESIDENTIAL COST</b>	<b>COMMER C COST</b>	<b>LIHTC Equity</b>	<b>1st Mortgage</b>	<b>Infill Infra-structure</b>	<b>Historic Tax Credit Equity</b>	<b>Fresno/ Successor Agency</b>	<b>Def. Dev. Fee</b>	70% PVC for NC /Rehab or 30% PVC for Fed Subsidized NC/ Rehab
<i>LEGAL FEES</i>										
Lender Legal Pd. by Applicant	75,000	75,000	0	75,000	0	0	0	0	0	75,000
Other: Partnership Legal	75,000	75,000	0	75,000	0	0	0	0	0	75,000
<b>Total Attorney Costs</b>	<b>150,000</b>	<b>150,000</b>	<b>0</b>	<b>150,000</b>	<b>0</b>	<b>0</b>	<b>0</b>	<b>0</b>	<b>0</b>	<b>150,000</b>
<i>RESERVES</i>										
Operating Reserves	170,038	170,038	0	170,038	0	0	0	0	0	XXXXXXXX
<b>Total Reserve Costs</b>	<b>170,038</b>	<b>170,038</b>	<b>0</b>	<b>170,038</b>	<b>0</b>	<b>0</b>	<b>0</b>	<b>0</b>	<b>0</b>	<b>XXXXXXXX</b>
<b>Total Appraisal Costs</b>	<b>14,500</b>	<b>14,500</b>	<b>0</b>	<b>14,500</b>	<b>0</b>	<b>0</b>	<b>0</b>	<b>0</b>	<b>0</b>	<b>14,500</b>
<b>TOTAL CONSTRUCTION CONTINGENCY COSTS</b>	<b>721,264</b>	<b>721,264</b>	<b>0</b>	<b>721,264</b>	<b>0</b>	<b>0</b>	<b>0</b>	<b>0</b>	<b>0</b>	<b>721,264</b>
<i>OTHER</i>										
TCAC App/Alloc/Monitor Fees	47,553	47,553	0	47,553	0	0	0	0	0	XXXXXXXX
Environmental Audit	15,000	15,000	0	15,000	0	0	0	0	0	15,000
Capital Needs Assessment	5,000	5,000	0	5,000	0	0	0	0	0	5,000
Permit Processing Fees	140,000	140,000	0	140,000	0	0	0	0	0	140,000
Impact Fees	140,000	140,000	0	140,000	0	0	0	0	0	140,000
Marketing	5,000	5,000	0	5,000	0	0	0	0	0	XXXXXXXX
Market Study	8,500	8,500	0	8,500	0	0	0	0	0	8,500
Accounting	15,000	15,000	0	15,000	0	0	0	0	0	15,000
Soft Costs Contingency	30,000	30,000	0	30,000	0	0	0	0	0	30,000
<b>Total Other Costs</b>	<b>406,053</b>	<b>406,053</b>	<b>0</b>	<b>406,053</b>	<b>0</b>	<b>0</b>	<b>0</b>	<b>0</b>	<b>0</b>	<b>353,500</b>
Subtotals	<b>19,561,142</b>	<b>19,561,142</b>	<b>0</b>							<b>16,590,549</b>
<i>DEVELOPER COSTS</i>										
Developer Overhead/Profit	1,400,000	1,400,000	0	332,394	0	0	0	0	1,067,606	900,000
Energy Consultant	60,000	60,000	0	60,000	0	0	0	0	0	60,000
Const. Mngmt Oversight	39,200	39,200	0	39,200	0	0	0	0	0	39,200
<b>Total Developer Costs</b>	<b>1,499,200</b>	<b>1,499,200</b>	<b>0</b>	<b>431,594</b>	<b>0</b>	<b>0</b>	<b>0</b>	<b>0</b>	<b>1,067,606</b>	<b>999,200</b>
<b>TOTAL PROJECT COST</b>	<b>21,060,342</b>	<b>21,060,342</b>	<b>0</b>	<b>7,214,620</b>	<b>4,400,132</b>	<b>3,700,000</b>	<b>2,777,984</b>	<b>1,900,000</b>	<b>1,067,606</b>	<b>17,589,749</b>
										<b>Total LIHTC Eligible Basis</b>
										<b>17,589,749</b>
										<b>Less Historic Basis</b>
										<b>2,924,193</b>
										<b>Total LIHTC Eligible Basis</b>
										<b>14,665,556</b>

**Hotel Fresno**  
**Proposed Sources and Uses**

Threshold Basis (Maximum)	Limits	# Units	Total
1 bedroom	155,852	39	6,078,228
2 bedroom	188,000	28	5,264,000
3 bedroom	240,640	12	2,887,680

Maxium Basis		79	14,229,908
Elevator	10%		1,422,991
Energy Effic.	up to 10%		569,196
Seismic/Environ.	up to 15%		0
Distrib. Energy	5%		0
Impact fees	estimated costs		140,000
	<b>Max. Basis</b>		<b>16,362,095</b>

<b>Eligible Basis - based on proposed project costs</b>	14,665,556
30% Increase	19,065,222
Applicable Fraction (% of affordable units)	0.51
Qualified Basis	9,653,277
% Reduction	0
Basis w/reduction	9,653,277
Federal Credits @ 7.55%	728,822
10 Years	7,288,224
Equity (99.99%) 99.0%	7,214,620
Funding Gap	7,214,620
Equity (99.9%) State Credits	0
Syndication Legal/Cons.	0
<b>Net Equity</b>	<b>7,214,620</b>

QCT for 2014

Nov 2014 rates

**Proposed CASH FLOW ANALYSIS**

**Project Name: Hotel Fresno**  
**Project Address: Fresno, CA**  
**Developer Name: Deep Green & APEC International**

ASSUMPTIONS:				Total	Per Unit	Percent	
Residential Income Infl. Rate:	2.50%	Unit Operating Exp:	4,500	TOTAL DEV. COSTS:	\$21,060,342	\$266,587	100%
Laundry & Misc. Infl. Factor:	2.50%	Unit Operating Resv:	3 months	First Mortgage	\$4,400,132	\$55,698	21%
Operating Expense Infl. Factor:	3.50%	Replacement Reserve:	300/unit	Fresno/Successor Agency	\$1,900,000	\$24,051	9%
Vacancy Rate:	5.00%	Construction Costs:	14,425,282	LIHTC Equity	\$7,214,620	\$91,324	34%
Number of Units:	79	Laundry Inc/Year:	\$5,135	Infill Infrastructure	\$3,700,000	\$46,835	18%
				HTC Equity	\$2,777,984	\$35,164	13%
				Def. Dev. Fee	\$1,067,606	\$13,514	5%
				Conventional Loan Rate:	5.00%		
				Conventional Loan Yrs:	30		
				Conventional Loan Type:	AMORTIZED		
				Debt Coverage Ratio:	1.15		

	YEAR 1	YEAR 2	YEAR 3	YEAR 4	YEAR 5	YEAR 6	YEAR 7	YEAR 8	YEAR 9	YEAR 10	YEAR 11	YEAR 12	YEAR 13	YEAR 14	YEAR 15
Residential Income	\$755,568	\$774,457	\$793,819	\$813,664	\$834,006	\$854,856	\$876,227	\$898,133	\$920,586	\$943,601	\$967,191	\$991,371	\$1,016,155	\$1,041,559	\$1,067,598
Laundry & Miscellaneous	\$5,135	\$5,315	\$5,501	\$5,693	\$5,893	\$6,099	\$6,312	\$6,533	\$6,762	\$6,998	\$7,243	\$7,497	\$7,759	\$8,031	\$8,312
<b>GROSS INCOME</b>	<b>\$760,703</b>	<b>\$779,772</b>	<b>\$799,319</b>	<b>\$819,357</b>	<b>\$839,898</b>	<b>\$860,955</b>	<b>\$882,539</b>	<b>\$904,666</b>	<b>\$927,348</b>	<b>\$950,599</b>	<b>\$974,434</b>	<b>\$998,868</b>	<b>\$1,023,914</b>	<b>\$1,049,590</b>	<b>\$1,075,910</b>
Vacancy	(\$38,035)	(\$38,989)	(\$39,966)	(\$40,968)	(\$41,995)	(\$43,048)	(\$44,127)	(\$45,233)	(\$46,367)	(\$47,530)	(\$48,722)	(\$49,943)	(\$51,196)	(\$52,479)	(\$53,795)
<b>EFFECTIVE GROSS INCOME</b>	<b>\$722,668</b>	<b>\$740,783</b>	<b>\$759,353</b>	<b>\$778,389</b>	<b>\$797,903</b>	<b>\$817,907</b>	<b>\$838,412</b>	<b>\$859,433</b>	<b>\$880,981</b>	<b>\$903,069</b>	<b>\$925,713</b>	<b>\$948,924</b>	<b>\$972,719</b>	<b>\$997,110</b>	<b>\$1,022,114</b>
Operating Expenses	(\$355,500)	(\$367,943)	(\$380,820)	(\$394,149)	(\$407,944)	(\$422,222)	(\$437,000)	(\$452,295)	(\$468,126)	(\$484,510)	(\$501,468)	(\$519,019)	(\$537,185)	(\$555,986)	(\$575,446)
High Speed Internet	(\$3,000)	(\$3,150)	(\$3,308)	(\$3,473)	(\$3,647)	(\$3,829)	(\$4,020)	(\$4,221)	(\$4,432)	(\$4,654)	(\$4,887)	(\$5,131)	(\$5,388)	(\$5,657)	(\$5,940)
Real Estate Taxes	(\$4,500)	(\$4,590)	(\$4,682)	(\$4,775)	(\$4,871)	(\$4,968)	(\$5,068)	(\$5,169)	(\$5,272)	(\$5,378)	(\$5,485)	(\$5,595)	(\$5,707)	(\$5,821)	(\$5,938)
Social Services	(\$10,000)	(\$10,350)	(\$10,712)	(\$11,087)	(\$11,475)	(\$11,877)	(\$12,293)	(\$12,723)	(\$13,168)	(\$13,629)	(\$14,106)	(\$14,600)	(\$15,111)	(\$15,640)	(\$16,187)
Replacement Reserve	(23,700)	(23,700)	(23,700)	(23,700)	(23,700)	(23,700)	(23,700)	(23,700)	(23,700)	(23,700)	(23,700)	(23,700)	(23,700)	(23,700)	(23,700)
<b>NOI BEFORE DEBT SERVICE</b>	<b>\$325,968</b>	<b>\$331,051</b>	<b>\$336,131</b>	<b>\$341,205</b>	<b>\$346,266</b>	<b>\$351,310</b>	<b>\$356,332</b>	<b>\$361,324</b>	<b>\$366,282</b>	<b>\$371,199</b>	<b>\$376,067</b>	<b>\$380,879</b>	<b>\$385,628</b>	<b>\$390,306</b>	<b>\$394,904</b>
Cash Available for Debt Service	\$283,450														
<b>Actual Debt Service</b>	<b>\$283,450</b>	<b>\$283,450</b>	<b>\$283,450</b>												
Debt Coverage Ratio	1.15	1.17	1.19	1.20	1.22	1.24	1.26	1.27	1.29	1.31	1.33	1.34	1.36	1.38	1.39

**Proposed CASH FLOW ANALYSIS**

**Project Name: Hotel Fresno**  
**Project Address: Fresno, CA**  
**Developer Name: Deep Green & APEC International**

	YEAR 16	YEAR 17	YEAR 18	YEAR 19	YEAR 20	YEAR 21	YEAR 22	YEAR 23	YEAR 24	YEAR 25	YEAR 26	YEAR 27	YEAR 28	YEAR 29	YEAR 30
Residential Income	\$1,094,288	\$1,121,645	\$1,149,686	\$1,178,428	\$1,207,889	\$1,238,086	\$1,269,038	\$1,300,764	\$1,333,283	\$1,366,615	\$1,400,781	\$1,435,800	\$1,471,695	\$1,508,488	\$1,546,200
Laundry & Miscellaneous	\$8,603	\$8,904	\$9,216	\$9,538	\$9,872	\$10,218	\$10,575	\$10,945	\$11,328	\$11,725	\$12,135	\$12,560	\$13,000	\$13,455	\$13,925
<b>GROSS INCOME</b>	<b>\$1,102,891</b>	<b>\$1,130,549</b>	<b>\$1,158,902</b>	<b>\$1,187,966</b>	<b>\$1,217,761</b>	<b>\$1,248,304</b>	<b>\$1,279,613</b>	<b>\$1,311,710</b>	<b>\$1,344,612</b>	<b>\$1,378,340</b>	<b>\$1,412,916</b>	<b>\$1,448,360</b>	<b>\$1,484,695</b>	<b>\$1,521,942</b>	<b>\$1,560,125</b>
Vacancy	(\$55,145)	(\$56,527)	(\$57,945)	(\$59,398)	(\$60,888)	(\$62,415)	(\$63,981)	(\$65,585)	(\$67,231)	(\$68,917)	(\$70,646)	(\$72,418)	(\$74,235)	(\$76,097)	(\$78,006)
<b>EFFECTIVE GROSS INCOME</b>	<b>\$1,047,746</b>	<b>\$1,074,022</b>	<b>\$1,100,957</b>	<b>\$1,128,568</b>	<b>\$1,156,873</b>	<b>\$1,185,889</b>	<b>\$1,215,633</b>	<b>\$1,246,124</b>	<b>\$1,277,381</b>	<b>\$1,309,423</b>	<b>\$1,342,270</b>	<b>\$1,375,942</b>	<b>\$1,410,460</b>	<b>\$1,445,845</b>	<b>\$1,482,119</b>
Operating Expenses	(\$595,587)	(\$616,432)	(\$638,007)	(\$660,337)	(\$683,449)	(\$707,370)	(\$732,128)	(\$757,752)	(\$784,274)	(\$811,723)	(\$840,134)	(\$869,538)	(\$899,972)	(\$931,471)	(\$964,073)
High Speed Internet	(\$6,237)	(\$6,549)	(\$6,876)	(\$7,220)	(\$7,581)	(\$7,960)	(\$8,358)	(\$8,776)	(\$9,215)	(\$9,675)	(\$10,159)	(\$10,667)	(\$11,200)	(\$11,760)	(\$12,348)
Real Estate Taxes	(\$6,056)	(\$6,178)	(\$6,301)	(\$6,427)	(\$6,556)	(\$6,687)	(\$6,820)	(\$6,957)	(\$7,096)	(\$7,238)	(\$7,383)	(\$7,530)	(\$7,681)	(\$7,835)	(\$7,991)
Social Services	(\$16,753)	(\$17,340)	(\$17,947)	(\$18,575)	(\$19,225)	(\$19,898)	(\$20,594)	(\$21,315)	(\$22,061)	(\$22,833)	(\$23,632)	(\$24,460)	(\$25,316)	(\$26,202)	(\$27,119)
Replacement Reserve	(\$23,700)	(\$23,700)	(\$23,700)	(\$23,700)	(\$23,700)	(\$23,700)	(\$23,700)	(\$23,700)	(\$23,700)	(\$23,700)	(\$23,700)	(\$23,700)	(\$23,700)	(\$23,700)	(\$23,700)
<b>NOI BEFORE DEBT SERVICE</b>	<b>\$399,413</b>	<b>\$403,823</b>	<b>\$408,126</b>	<b>\$412,309</b>	<b>\$416,362</b>	<b>\$420,274</b>	<b>\$424,032</b>	<b>\$427,624</b>	<b>\$431,036</b>	<b>\$434,253</b>	<b>\$437,262</b>	<b>\$440,047</b>	<b>\$442,591</b>	<b>\$444,877</b>	<b>\$446,888</b>
Cash Available for Debt Service	\$283,450	\$283,450	\$283,450	\$283,450	\$283,450	\$283,450	\$283,450	\$283,450	\$283,450	\$283,450	\$283,450	\$283,450	\$283,450	\$283,450	\$283,450
Actual Debt Service	\$283,450	\$283,450	\$283,450	\$283,450	\$283,450	\$283,450	\$283,450	\$283,450	\$283,450	\$283,450	\$283,450	\$283,450	\$283,450	\$283,450	\$283,450
<b>Debt Coverage Ratio</b>	<b>1.41</b>	<b>1.42</b>	<b>1.44</b>	<b>1.45</b>	<b>1.47</b>	<b>1.48</b>	<b>1.50</b>	<b>1.51</b>	<b>1.52</b>	<b>1.53</b>	<b>1.54</b>	<b>1.55</b>	<b>1.56</b>	<b>1.57</b>	<b>1.58</b>

**Hotel Fresno  
Proposed Income Information**

(a) # of Bedrooms	(b) # of Units	(c) Proposed Monthly Rent  (Less Utilities)	(d) Total Monthly Rents  (b x c)	(e) Monthly  Utility Allowance	(f) Monthly Rent Plus (c + e)	(g) % of Area Median Income
<i>Fresno/Successor Agency</i>						
1 bdrm/1ba	2	267	534	40	307	30%
1 bdrm/1ba	3	370	1,110	40	410	40%
1 bdrm/1ba	5	473	2,365	40	513	50%
1 bdrm/1ba	4	575	2,300	40	615	60%
1 bdrm/1ba	10	1,026	10,260	-	1,026	100%
Lofts/1ba	15	1,050	15,750	-	1,050	100%
2 bdrm/1ba	2	314	628	55	369	30%
2 bdrm/1ba	3	438	1,314	55	493	40%
2 bdrm/1ba	5	561	2,805	55	616	50%
2 bdrm/1ba	4	684	2,736	55	739	60%
2 bdrm/1ba	13	1,232	16,016	-	1,232	100%
3 bdrm/2ba	2	358	716	68	426	30%
3 bdrm/2ba	3	501	1,503	68	569	40%
3 bdrm/2ba	4	643	2,572	68	711	50%
3 bdrm/2ba	3	785	2,355	68	853	60%
<b>Total # Units</b>	<b>78</b>	<b>Total</b>	<b>62,964</b>			

<i>Managers' Units</i>			
2 bdrm/1 ba	1	0	0
<b>Total # Units</b>	<b>1</b>	<b>Total</b>	<b>-</b>

AGGREGATE MONTHLY RENTS  
FOR ALL UNITS \$62,964  
x 12

AGGREGATE ANNUAL  
RENTS FOR ALL UNITS \$755,568

**Hotel Fresno**  
**Proposed Income Information**

*Miscellaneous Income*

Annual Income from Laundry Facilities	\$5,135
<b>TOTAL MISCELLANEOUS INCOME</b>	<b>\$5,135</b>
<b>TOTAL ANNUAL POTENTIAL GROSS INCOME</b>	<b>\$760,703</b>

**Monthly Resident Utility Allowance by Unit Size (utility allowances must be itemized and correlated with the PHA utility allowance schedule)**

	<i>0 BR</i>	<i>1 BR</i>	<i>2 BR</i>	<i>3 BR</i>	
Space Heating		7	8	9	gas
Water Heating					
Cooking		6	8	10	electric
Other Electric		19	26	32	
Other					
Other (Air Conditioning)		8	13	17	
<b>TOTALS</b>	<b>0</b>	<b>40</b>	<b>55</b>	<b>68</b>	

Name of PHA Providing Utility Allowances: City of Fresno HA

**EXHIBIT "D"**  
**Certificate of Completion**

CERTIFICATE OF COMPLETION

RECORDED AT THE REQUEST OF AND WHEN RECORDED RETURN TO:

City of Fresno in its capacity as  
Housing Successor to the  
Redevelopment Agency of City of Fresno  
2600 Fresno St.  
Fresno, Ca. 93721  
Attention: City Manager

---

(SPACE ABOVE THIS LINE FOR RECORDER'S USE)

This Certificate of Completion is recorded at the request and for the benefit of the City of Fresno in its capacity as the Housing Successor to the Redevelopment Agency of the City of Fresno and is exempt from the payment of a recording fee pursuant to Government Code Section 6103.

City of Fresno in its capacity as Housing  
Successor to the Redevelopment Agency of the  
City of Fresno, a municipal corporation

By: \_\_\_\_\_  
Bruce Rudd

Its: City Manager

Dated: \_\_\_\_\_

By: \_\_\_\_\_  
Marlene Murphey  
Executive Director

Dated: \_\_\_\_\_

Certificate of Completion  
1263 Broadway Plaza  
Mixed Use Residential Rental Project

RECITALS:

- A. By an Amended and Restated Owner Participation Agreement (the "Agreement") dated \_\_\_\_\_, 2014 between APEC International, LLC., a California limited liability company ("Owner") and the City of Fresno in its capacity as the Housing Successor to the Redevelopment Agency of the City of Fresno, a municipal corporation ("Agency"), Owner agreed to construct certain residential units on the premises legally described in Attachment "A" hereto (the "Property") and preserve the Affordable Units, as defined in the Agreement as rental housing for [\_\_\_\_\_] Income Households with the assistance of Agency housing set aside funds while meeting the Affordable Housing, income targeting and other requirements of the Community Redevelopment Law set forth at California Health and Safety Code Sections 33000 et seq. for a fifty-five (55) year Affordability Period according to the terms and conditions of the Agreement.
- B. The Agreement was recorded on [\_\_\_\_\_] , 20\_\_ in the Official Records of Fresno County, California as Instrument No. \_\_\_\_\_.
- C. Under the terms of the Agreement, after Owner completes the construction on the Property, Owner may ask Agency to record a Certificate of Completion.
- D. Owner has asked Agency to furnish Owner with a recordable Certificate of Completion.
- E. Agency's issuance of this Certificate of Completion is conclusive evidence that Owner has completed the construction on the Property as set forth in the Agreement.

NOW THEREFORE:

1. Agency certifies that Owner commenced the construction work on the Project on [\_\_\_\_\_] , 20\_\_, and completed the construction work on the Project on \_\_\_\_\_, 20\_\_, and has done so in full compliance with the Agreement.
2. This Certificate of Completion is not evidence of Owner's compliance with, or satisfaction of, any obligation to any mortgage or security interest holder, or any mortgage or security interest insurer, securing money lent to finance work on the Property or Project, or any part of the Property or Project.
3. This Certificate of Completion is not a notice of completion as referred to in California Civil Code section 3093.
4. Nothing contained herein modifies any provision of the Agreement.

IN WITNESS WHEREOF, the Agency has executed this Certificate of Completion as of this \_\_\_ day of \_\_\_\_\_, 20\_\_

The City of Fresno in its capacity as Housing Successor to the Redevelopment Agency of the City of Fresno, a municipal corporation

By: \_\_\_\_\_  
Bruce Rudd  
City Manager

By: \_\_\_\_\_  
Marlene Murphey  
Executive Director

Dated: \_\_\_\_\_

Owner hereby consents to recording this Certificate of Completion against the Property described herein.

Dated: \_\_\_\_\_, 20\_\_

APEC International, LLC, a California limited liability company

By: \_\_\_\_\_  
Eugene Kim  
Managing Member

THE ABOVE PARTIES ARE TO SIGN THIS INSTRUMENT BEFORE A NOTARY PUBLIC.

ATTEST:  
YVONNE SPENCE, CMC  
City Clerk

By: \_\_\_\_\_  
Deputy

APPROVED AS TO FORM  
DOUGLAS T. SLOAN  
City Attorney

By: \_\_\_\_\_  
Deputy

**EXHIBIT A**

**LEGAL DESCRIPTION**

THE LAND DESCRIBED HEREIN IS SITUATED IN THE CITY OF FRESNO, COUNTY OF FRESNO, STATE OF CALIFORNIA, AND IS DESCRIBED AS FOLLOWS:

Lots 1, 2, 3, 4, 5 and 6 in Block 63 of the Town (now City) of Fresno, according to the map thereof recorded June 8, 1876, in Book 1, Page 2 of Maps, Fresno County Records.

APN: 466-214-01

**EXHIBIT "E"**  
**SCOPE OF DEVELOPMENT AND PROJECT DESIGN**

1. Hotel Fresno Design Scope-attached
2. Hotel Fresno Preliminary Drawings-attached

## **HOTEL FRESNO DESIGN SCOPE**

The Hotel Fresno building will be completely renovated and transformed into a mixed-income multi-family project with 79 residential housing units and common area spaces. Upon completion the Hotel Fresno project will consist of six floors of apartments, common space and offices space on the ground floor, and a structured parking garage (to be located on property to the rear of the building). The residential area will include a community room with full kitchen, guest restrooms, and management offices. There will be 24 one-bedroom units, 28 two-bedroom units, 12 three-bedroom units, and 15 loft-style units. The units will range in average sizes from one-bedroom units of approximately 550 square feet; two-bedroom of approximately 800 square feet; the three-bedroom units of approximately 1,100 square feet, and loft-style units of approximately 900 square feet. All units will have central heat and air conditioning. The property will have controlled access, and will include laundry rooms on site. In addition, we plan to install a wireless high speed internet network that meets TCAC standards. Therefore, tenants will also have access to free high speed wireless internet in each unit and the community rooms.

Renovations will be made to the building exterior and certain interior spaces which are intended to meet the Secretary of Interior Standards, so that the Hotel Fresno project may qualify to be placed on the National Register of Historic Places.

# HOTEL FRESNO

1241-1263 Broadway Plaza, Fresno, CA 93721  
 An Adaptive Reuse Project




**PRELIMINARY DRAWINGS  
 NOT FOR CONSTRUCTION**

## DRAWING INDEX

T-1	COVER SHEET & INDEX
T-1.1	PROJECT DATA/INFORMATION
SK1-B	BASEMENT PARKING PLAN
SK1-G	ON-GRADE PARKING PLAN
SK1-D	DECK PARKING PLAN
A-0	SITE PLAN
A-1	FIRST FLOOR PLAN
A-1.1	BASEMENT PLAN
A-2	SECOND FLOOR PLAN
A-3	THIRD FLOOR PLAN
A-4	FOURTH FLOOR PLAN
A-5	FIFTH FLOOR PLAN
A-6	SIXTH FLOOR PLAN
A-7	SEVENTH FLOOR PLAN
A-8	ROOF PLAN
A-9	NORTH & EAST ELEVATIONS
A-10	SOUTH & WEST ELEVATIONS
A-11	SECTION

**THIS PROJECT**

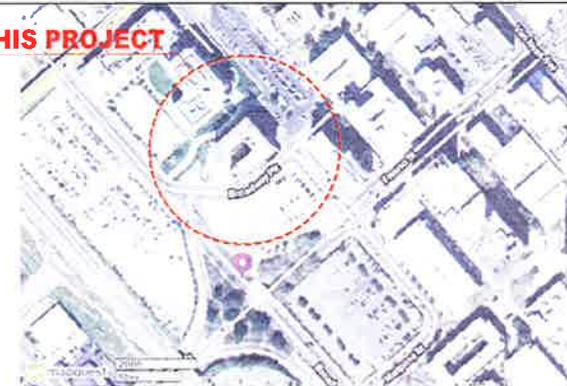

VICINITY MAP

Project No. 11/07/14

HOTEL FRESNO  
 (Renovation Project)  
 1257 Broadway Street  
 Fresno, CA 93721

JONES & MARTINEZ ARCHITECTS, INC.  
 ARCHITECTURE/PLANNING/ENGINEERING/CONSTRUCTION MANAGEMENT



T-1

OF

# BUILDING TABULATIONS

UNITS SQ. FT. ....	64,707 Sq.Ft.
COMMON AREA .....	13,802 Sq.Ft.
MISCELLANEOUS AREA .....	8,181 Sq.Ft.
<b>TOTAL BUILDING AREA .....</b>	<b>86,690 Sq.Ft.</b>

**COMMON AREA :**  
Recreation Room, Laundry, Corridors, Lounge, Office, Toilets

**MISCELLANEOUS AREA :**  
Stairs Shaft, Elevator Shaft, Trash Room, Storage

### BUILDING CONSTRUCTION

**GARAGE :**  
CONSTRUCTION, TYPE I  
WITH FIRE SPRINKLERS  
OCCUPANCY GROUP, R-3

**PARKING/GARAGE AREA :**

Subterranean .....	16,189 Sq.Ft.
On Grade .....	16,189 Sq.Ft.
Deck .....	16,104 Sq.Ft.
<b>Total Garage Area .....</b>	<b>48,482 Sq.Ft.</b>

**APARTMENTS :**  
CONSTRUCTION, 7 STORIES  
TYPE HR WITH FIRE SPRINKLERS  
OCCUPANCY GROUP, R-3 (38 UNITS ARE AFFORDABLE)  
APARTMENT BUILDING AREA = 86,690 SQ. FT.

- NOTES:**
1. FIRE SPRINKLER SYSTEM TO MEET NFPA 13
  2. FIRE SPRINKLERS TO BE PROVIDED TO INCLUDE ALL EXIT ACCESS WAYS.

### UNITS TABULATION

	0BR	1BR	1BR (H)	2BR	2BR (H)	3BR	Total Units
2ND FLR	15						15
3RD FLR		6		8			14
4TH FLR		4		4		4	12
5TH FLR		4		4		4	12
6TH FLR		4		4		4	12
7TH FLR		6		8			14
<b>Totals</b>	<b>15</b>	<b>24</b>		<b>28</b>		<b>12</b>	<b>79</b>

THIS PROJECT SHALL COMPLY WITH :

2013 California Building Code

DRAWN BY: A. MARTINEZ  
 DATE: 11/01/2014  
 AREA NO.:  
 CHECKED BY: J. JONES  
 REVISION:

**HOTEL FRESNO**  
 (Renovation Project)  
 1257 Broadway Street  
 Fresno, CA 93721




**JONES & MARTINEZ, ARCHITECTS, INC.**  
 ARCHITECTS  
 1021 N. COMSTOCK AVENUE, SUITE 100, FRESNO, CA 93721  
 TEL: (559) 231-8844 FAX: (559) 231-8833  
 WWW: WWW.JONESANDMARTINEZ.COM  
 LICENSE ARCHITECTURE OF CALIFORNIA



**T-1.1**

OF

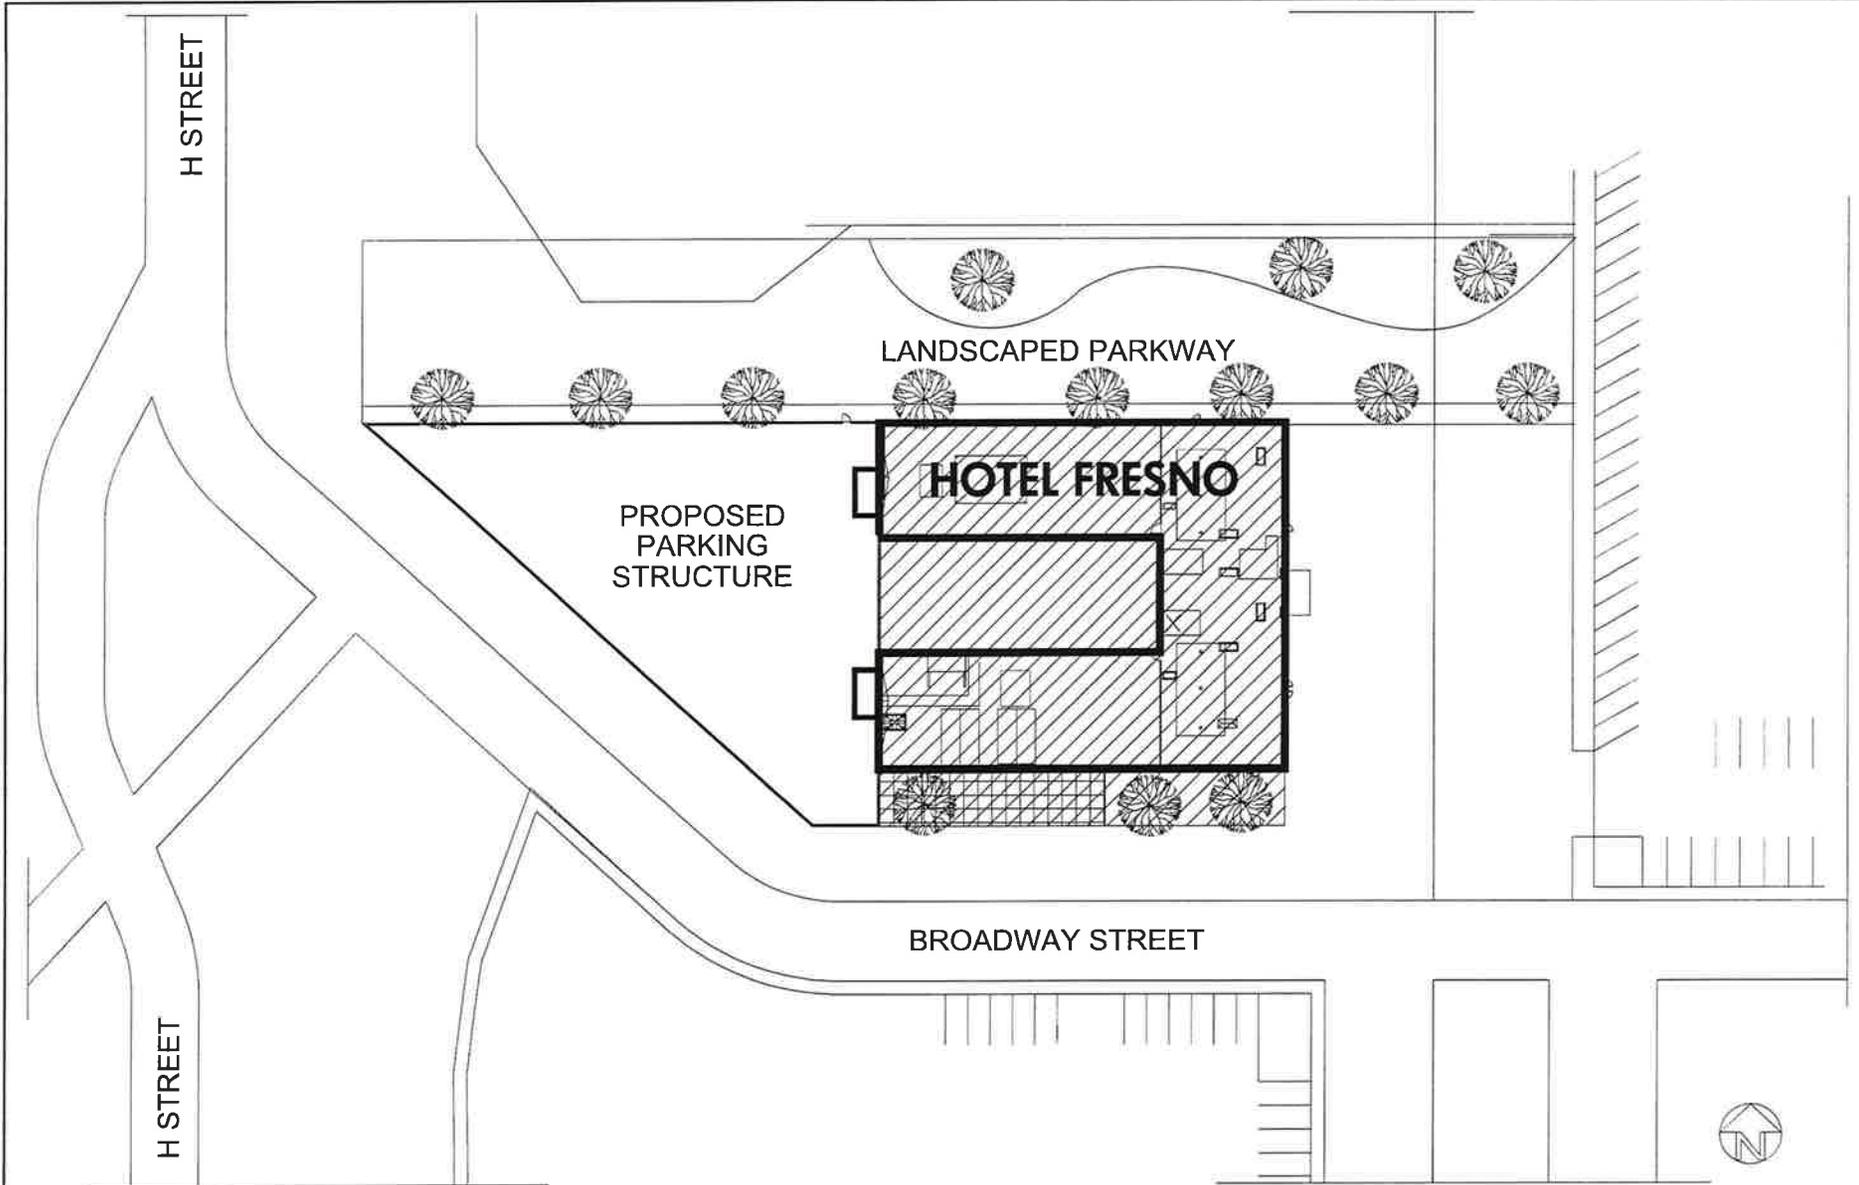

**SITE PLAN**  
SCALE: 1/8"=1'-0"

DRAWN BY: ARE
CHECKED BY: BZD/DA
DATE: 08/11/2011
PROJECT: HOTEL FRESNO

**HOTEL FRESNO**  
(Renovation Project)  
1257 Broadway Street  
Fresno, CA 93721


**NOTE**  
THIS PLAN IS THE PROPERTY OF JONES & MARTINEZ, ARCHITECTS, INC. IT IS TO BE USED ONLY FOR THE PROJECT AND SITE SPECIFICALLY IDENTIFIED HEREON. IT IS NOT TO BE REPRODUCED, COPIED, OR TRANSMITTED IN ANY FORM OR BY ANY MEANS, ELECTRONIC OR MECHANICAL, INCLUDING PHOTOCOPYING, RECORDING, OR BY ANY INFORMATION STORAGE AND RETRIEVAL SYSTEM, WITHOUT THE WRITTEN PERMISSION OF JONES & MARTINEZ, ARCHITECTS, INC.

**JONES & MARTINEZ, ARCHITECTS, INC.**  
ARCHITECTURE-PLANNING-ENGINEERING-CONSTRUCTION MANAGEMENT  
1021 S. COMPTON AVENUE SUITE 100 LOS ANGELES, CA 90027  
PHONE: (213) 621-1100 FAX: (213) 621-1101  
WWW.JONESMARTINEZ.COM  
MEMBER AMERICAN INSTITUTE OF ARCHITECTS



SHEET NO  
**A-0**  
OF



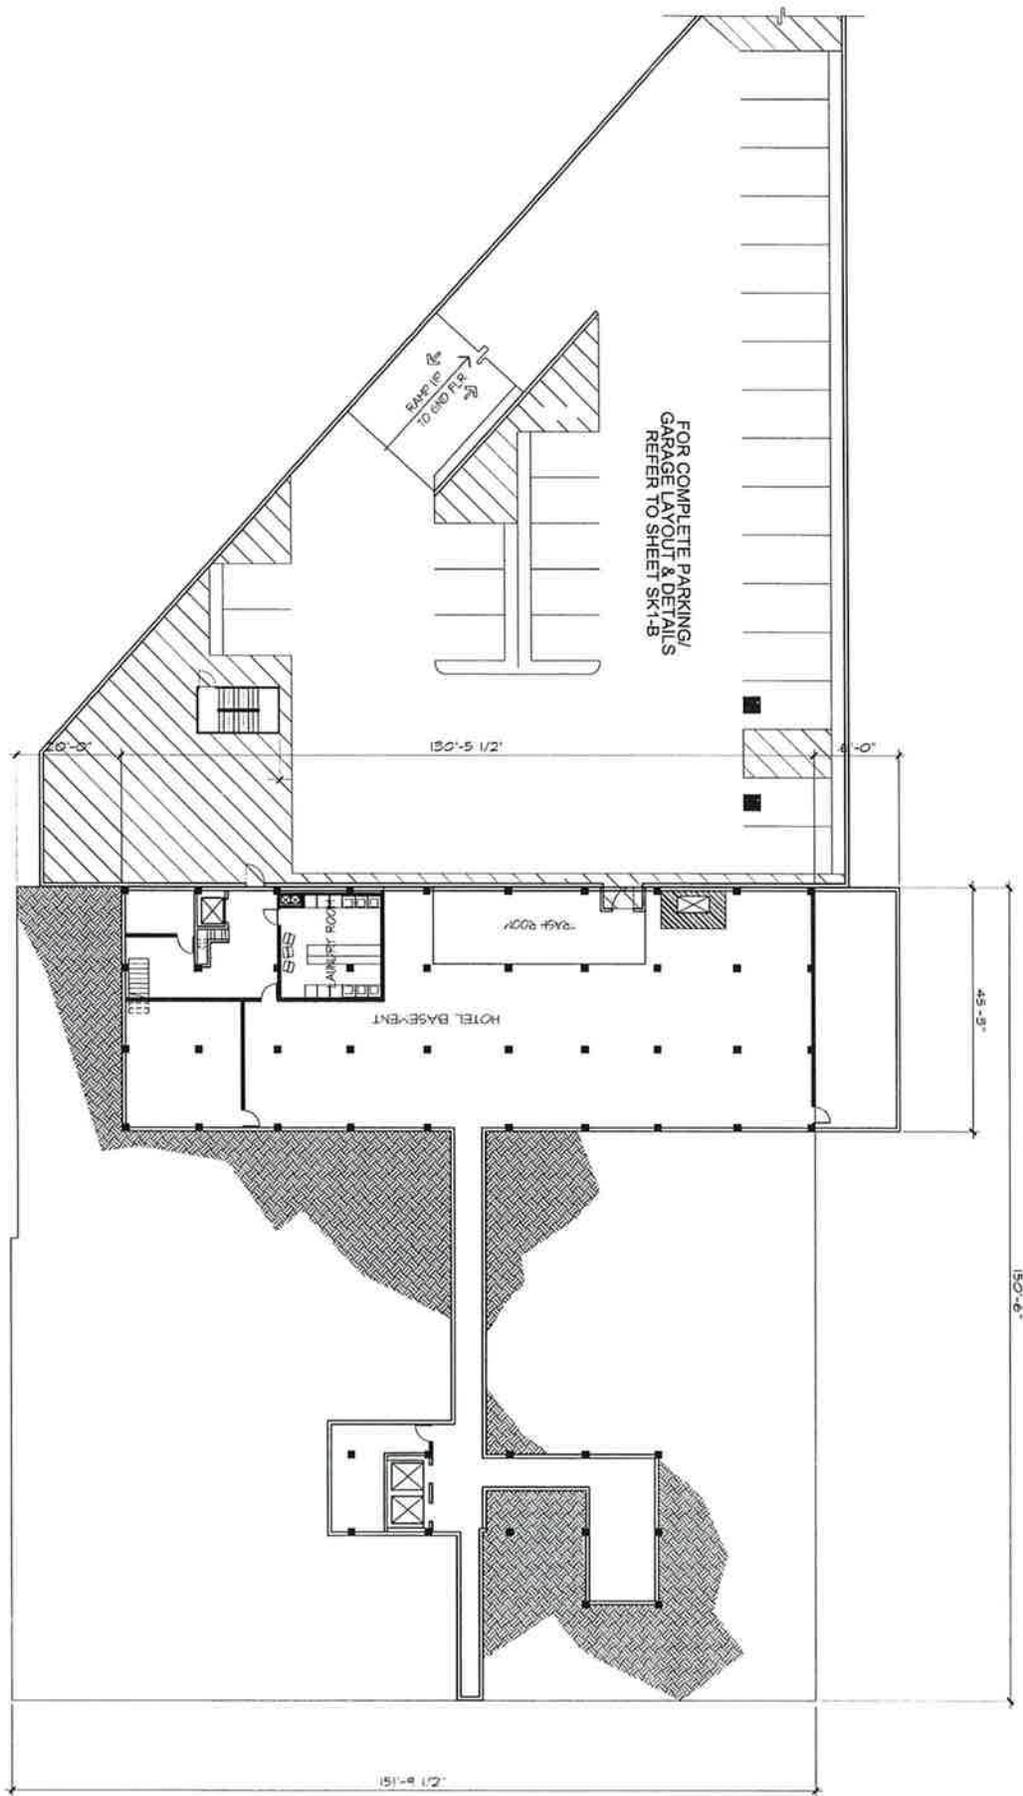

SHEET NO.  
**A-1.1**  
OF


**JONES & MARTINEZ, ARCHITECTS, INC.**  
 ARCHITECTURE • PLANNING • ENGINEERING • CONSTRUCTION MANAGEMENT  
 10221 B COMPTON AVENUE SUITE 101, LOS ANGELES, CA 90002  
 TEL: (310) 914-8444 FAX: (310) 215-9023  
 email: [Arch@jma.com](mailto:Arch@jma.com) web: [www.jonesmartinez.com](http://www.jonesmartinez.com)  
 Member: AMERICAN INSTITUTE OF ARCHITECTS

NOTE  
 ALL DIMENSIONS SHOWN ARE PER THE ARCHITECT'S RECORD DRAWINGS AND FIELD SURVEY DATA. THE CONTRACTOR SHALL VERIFY ALL DIMENSIONS AND LOCATIONS OF ALL UTILITIES AND STRUCTURES PRIOR TO CONSTRUCTION. THE CONTRACTOR SHALL BE RESPONSIBLE FOR OBTAINING ALL NECESSARY PERMITS AND APPROVALS FROM THE APPROPRIATE AGENCIES. THE CONTRACTOR SHALL MAINTAIN ACCESS TO ALL ADJACENT PROPERTIES AND UTILITIES AT ALL TIMES. THE CONTRACTOR SHALL BE RESPONSIBLE FOR PROTECTING ALL EXISTING UTILITIES AND STRUCTURES. THE CONTRACTOR SHALL BE RESPONSIBLE FOR OBTAINING ALL NECESSARY PERMITS AND APPROVALS FROM THE APPROPRIATE AGENCIES. THE CONTRACTOR SHALL MAINTAIN ACCESS TO ALL ADJACENT PROPERTIES AND UTILITIES AT ALL TIMES. THE CONTRACTOR SHALL BE RESPONSIBLE FOR PROTECTING ALL EXISTING UTILITIES AND STRUCTURES.

**HOTEL FRESNO**  
 (Renovation Project)  
 1257 Broadway Street  
 Fresno, CA 93721

DESIGNED BY:	JAM
DRAWN BY:	AG/TE/KA
CHECKED BY:	MS-2
REVISIONS:	




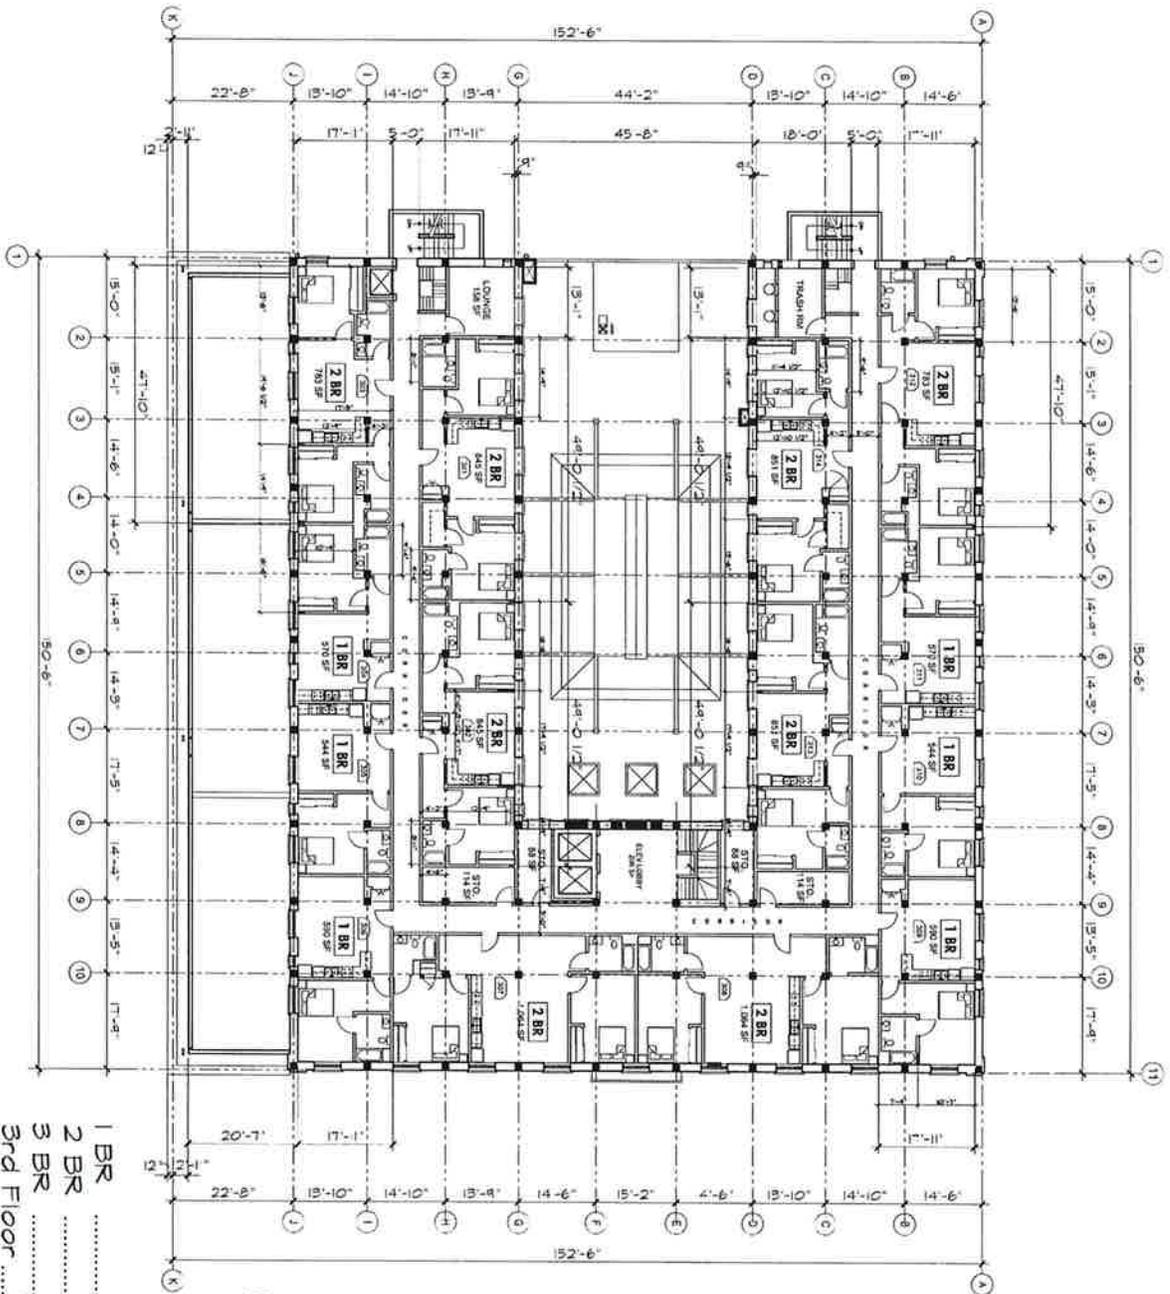

1 BR	.....	6
2 BR	.....	8
3 BR	.....	0
3rd Floor	.....	14
Total Units		




	<b>JONES &amp; MARTINEZ, ARCHITECTS, INC.</b> ARCHITECTURE • PLANNING • ENGINEERING • CONSTRUCTION MANAGEMENT <small>1921 S. COPPER AVENUE SUITE 201, LOS ANGELES, CA 90009          TEL: (213) 512-1000 FAX: (213) 512-1002          WWW: JONESMARTINEZARCHITECTS.COM</small>	<b>HOTEL FRESNO</b> (Renovation Project) 1257 Broadway Street Fresno, CA 93721	<table border="0" style="font-size: small;"> <tr><td>DESIGN:</td><td>AM</td></tr> <tr><td>DATE:</td><td>05/01/14</td></tr> <tr><td>DRAWN:</td><td></td></tr> <tr><td>CHECKED:</td><td>VC-2</td></tr> <tr><td>REVISION:</td><td></td></tr> </table>	DESIGN:	AM	DATE:	05/01/14	DRAWN:		CHECKED:	VC-2	REVISION:	
DESIGN:	AM												
DATE:	05/01/14												
DRAWN:													
CHECKED:	VC-2												
REVISION:													
SHEET NO. <b>A-3</b> <small>OF</small>	NOTE: ALL WORK SHALL BE PERFORMED IN ACCORDANCE WITH THE CITY OF LOS ANGELES ORDINANCES AND THE CALIFORNIA BUILDING CODE. THE CONTRACTOR SHALL BE RESPONSIBLE FOR OBTAINING ALL NECESSARY PERMITS AND APPROVALS FROM THE CITY OF LOS ANGELES. THE ARCHITECT SHALL BE RESPONSIBLE FOR REVIEWING AND APPROVING ALL WORK. THE CONTRACTOR SHALL BE RESPONSIBLE FOR NOTIFYING THE ARCHITECT OF ANY CHANGES TO THE WORK.												

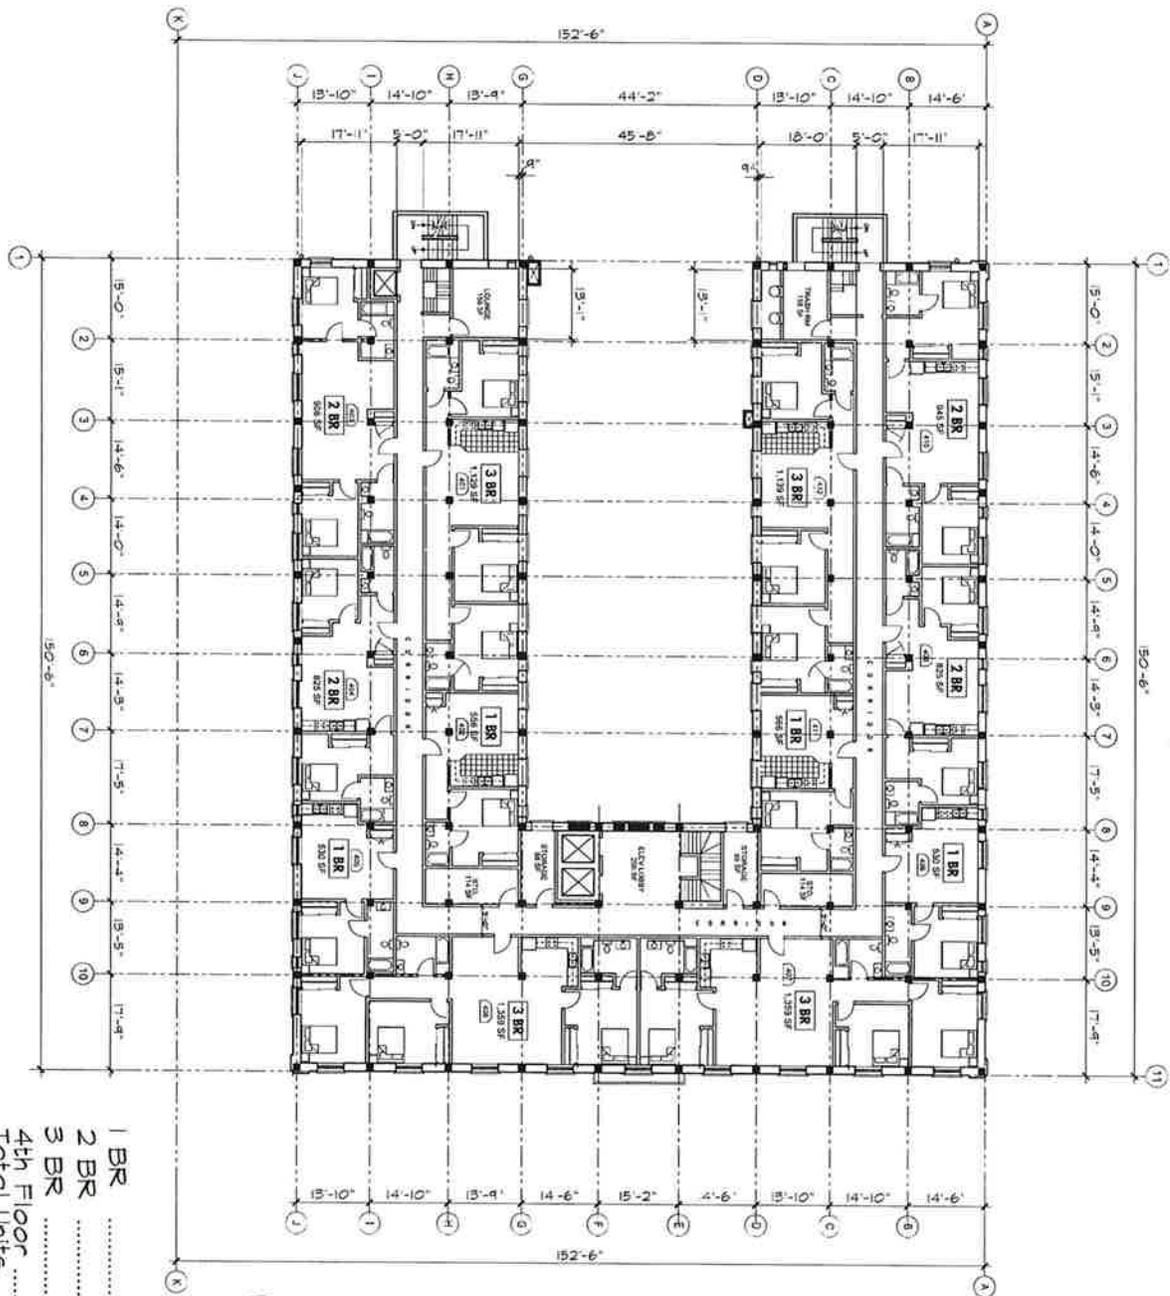

- 1 BR ..... 4
- 2 BR ..... 4
- 3 BR ..... 4
- 4th Floor ..... 12
- Total Units ..... 12




	<p><b>JONES &amp; MARTINEZ, ARCHITECTS, INC.</b>          ARCHITECTURE-PLANNING-ENGINEERING-CONSTRUCTION MANAGEMENT          1921 E. COPPER AVENUE SUITE 100 LOS ANGELES, CA 90002          TEL: 213.756.0200 FAX: 213.756.0201          www.jonesandmartinez.com www.jonesandmartinez.com          Member - AMERICAN INSTITUTE OF ARCHITECTS</p>	<p>NOTE:          THIS PLAN IS THE PROPERTY OF JONES &amp; MARTINEZ, ARCHITECTS, INC. AND IS NOT TO BE REPRODUCED OR COPIED IN ANY MANNER WITHOUT THE WRITTEN PERMISSION OF JONES &amp; MARTINEZ, ARCHITECTS, INC. ANY REPRODUCTION OR COPIING OF THIS PLAN WITHOUT THE WRITTEN PERMISSION OF JONES &amp; MARTINEZ, ARCHITECTS, INC. IS STRICTLY PROHIBITED.</p>	<p><b>HOTEL FRESNO</b>          (Renovation Project)          1257 Broadway Street          Fresno, CA 93721</p>	<table border="1" style="width: 100%; border-collapse: collapse;"> <tr><td>DESIGN</td><td>AM</td></tr> <tr><td>DATE</td><td>05/01/14</td></tr> <tr><td>SCALE</td><td></td></tr> <tr><td>DRAWN</td><td>ENC/J</td></tr> <tr><td>REVIEW</td><td></td></tr> </table>	DESIGN	AM	DATE	05/01/14	SCALE		DRAWN	ENC/J	REVIEW	
DESIGN	AM													
DATE	05/01/14													
SCALE														
DRAWN	ENC/J													
REVIEW														
SHEET NO. <b>A-4</b> OF														

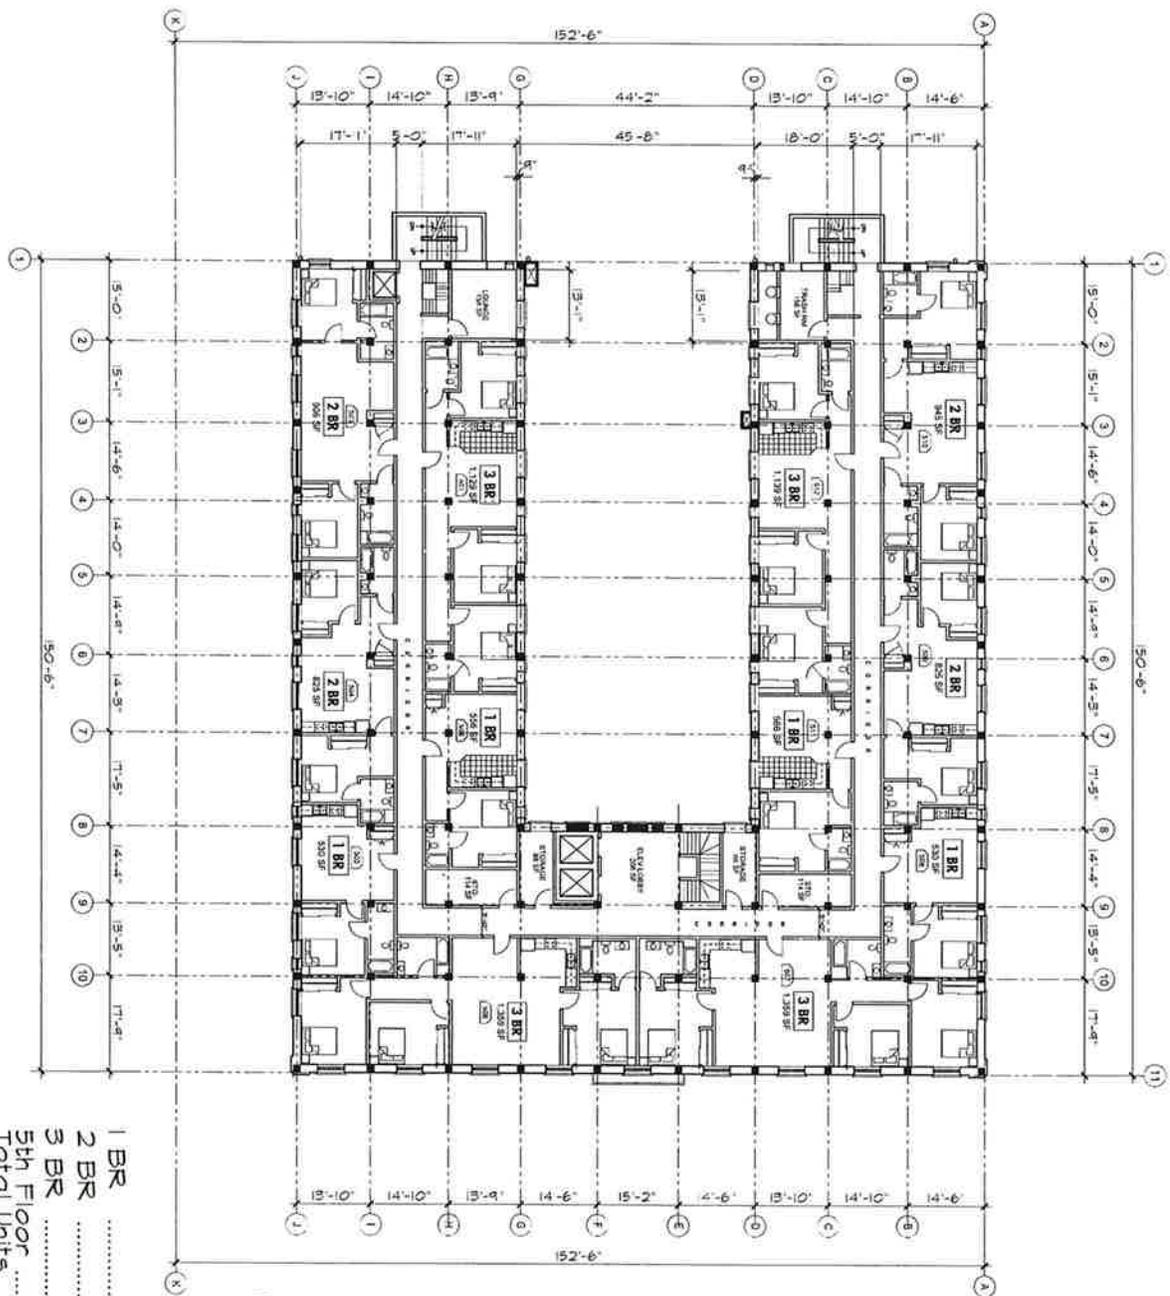

1 BR	.....	4
2 BR	.....	4
3 BR	.....	4
5th Floor	.....	12
Total Units		



	<b>JONES &amp; MARTINEZ, ARCHITECTS, INC.</b> ARCHITECTURE-PLANNING-ENGINEERING-CONSTRUCTION MANAGEMENT <small>1921 S COMPTON AVENUE SUITE 201 LOS ANGELES CA 90008          TEL: 310.739.0606 FAX: 310.739.0623          WWW.JONESMARTINEZ.COM</small> <small>Member AMERICAN INSTITUTE OF ARCHITECTS</small>	<b>HOTEL FRESNO</b> (Renovation Project) 1257 Broadway Street Fresno, CA 93721										
SHEET NO. <b>A-5</b> OF	<small>NOTE:          ALL DIMENSIONS SHOWN ON THIS PLAN SHALL BE CONSIDERED TO BE THE DIMENSIONS OF THE FINISHED WORK UNLESS OTHERWISE SPECIFIED. THE CONTRACTOR SHALL BE RESPONSIBLE FOR VERIFYING ALL DIMENSIONS AND CONDITIONS OF THE EXISTING WORK PRIOR TO CONSTRUCTION. THE ARCHITECT SHALL NOT BE RESPONSIBLE FOR ANY DISCREPANCIES OR OMISSIONS IN THE CONSTRUCTION DOCUMENTS.</small>	<table border="1" style="width: 100%; border-collapse: collapse;"> <tr> <td style="font-size: 8px;">DRAWN</td> <td style="font-size: 8px;">JAN</td> </tr> <tr> <td style="font-size: 8px;">DATE</td> <td style="font-size: 8px;">1/20/14</td> </tr> <tr> <td style="font-size: 8px;">DESIGN</td> <td style="font-size: 8px;">JMS</td> </tr> <tr> <td style="font-size: 8px;">CHECKED</td> <td style="font-size: 8px;">RSC</td> </tr> <tr> <td style="font-size: 8px;">REVISION:</td> <td style="font-size: 8px;"></td> </tr> </table>	DRAWN	JAN	DATE	1/20/14	DESIGN	JMS	CHECKED	RSC	REVISION:	
DRAWN	JAN											
DATE	1/20/14											
DESIGN	JMS											
CHECKED	RSC											
REVISION:												

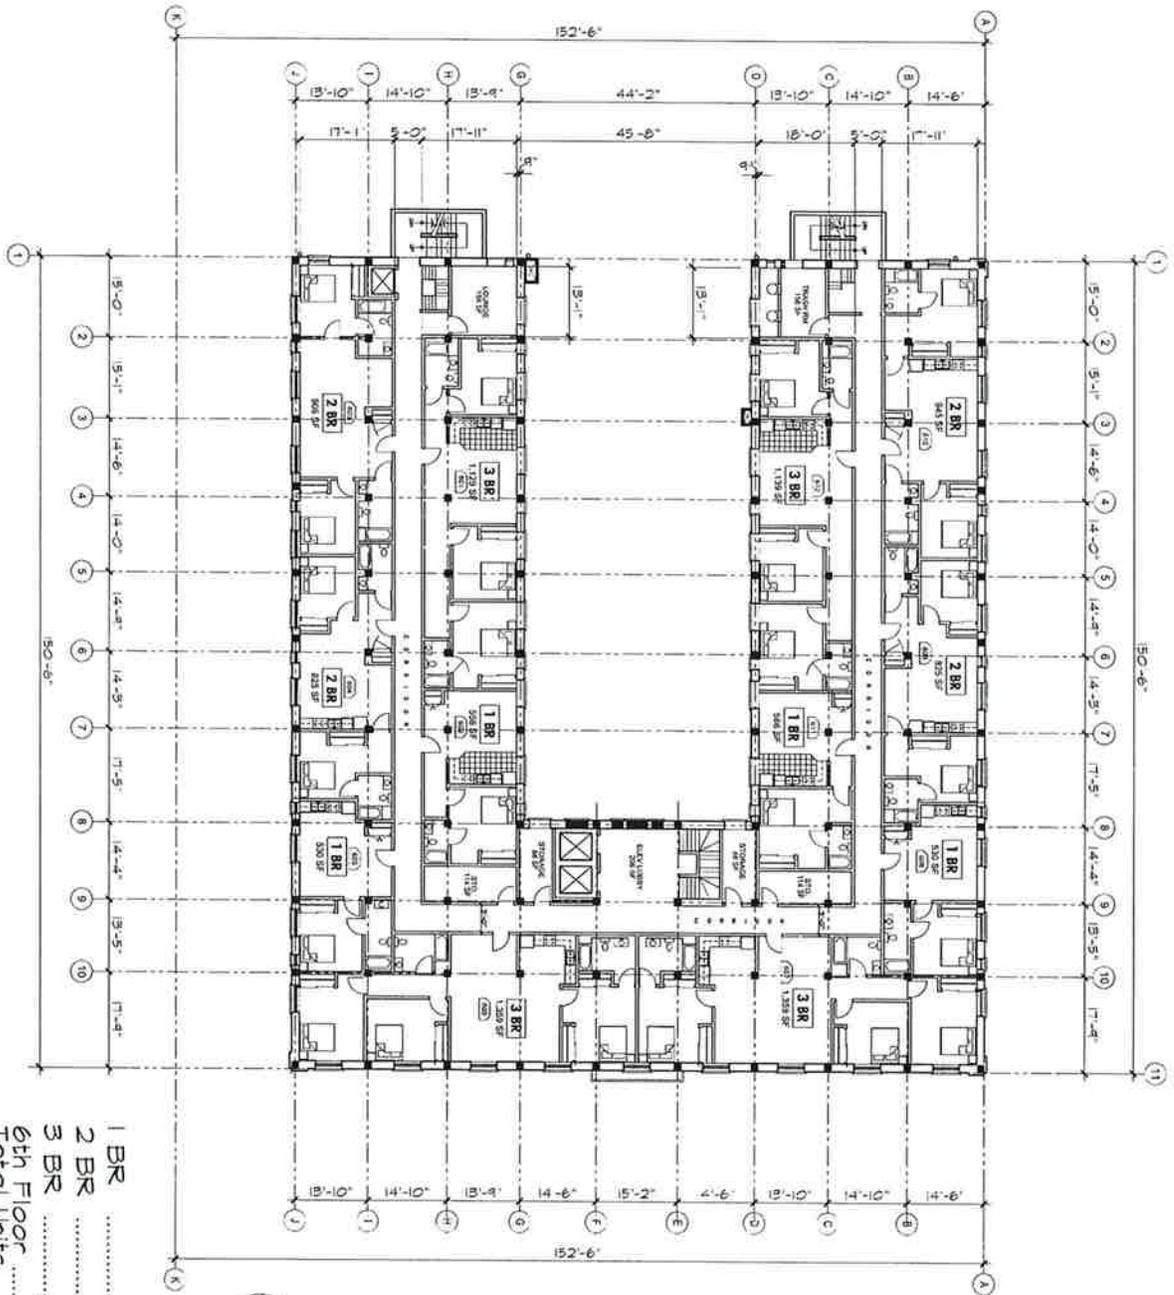

1 BR	.....	4
2 BR	.....	4
3 BR	.....	4
6th Floor	.....	12
<b>Total Units</b>		




**JONES & MARTINEZ, ARCHITECTS, INC.**  
 ARCHITECTURE • PLANNING • ENGINEERING • CONSTRUCTION MANAGEMENT  
 1021 S COMPTON AVENUE SUITE 101 LOS ANGELES, CA 90022  
 TEL: 213.637.6588 FAX: 213.637.6523  
 WWW.JONESMARTINEZ.COM WWW.JONESMARTINEZ.COM  
 Member: AMERICAN INSTITUTE OF ARCHITECTS

**NOTE**  
 THIS FLOOR PLAN IS A PRELIMINARY DESIGN AND IS SUBJECT TO CHANGE WITHOUT NOTICE. THE ARCHITECT ASSUMES NO LIABILITY FOR THE ACCURACY OF THE INFORMATION PROVIDED HEREON. THE ARCHITECT'S RESPONSIBILITY IS LIMITED TO THE DESIGN AND CONSTRUCTION OF THE PROJECT AS SHOWN ON THESE PLANS. THE ARCHITECT DOES NOT WARRANT THE ACCURACY OF THE INFORMATION PROVIDED HEREON. THE ARCHITECT'S RESPONSIBILITY IS LIMITED TO THE DESIGN AND CONSTRUCTION OF THE PROJECT AS SHOWN ON THESE PLANS. THE ARCHITECT DOES NOT WARRANT THE ACCURACY OF THE INFORMATION PROVIDED HEREON.

**HOTEL FRESNO**  
 (Renovation Project)  
 1257 Broadway Street  
 Fresno, CA 93721

DESIGN	AM
DATE	1/10/24
JOB NO.	
CHECKED	MC-2
REVISIONS	

SHEET NO.  
**A-6**  
 OF

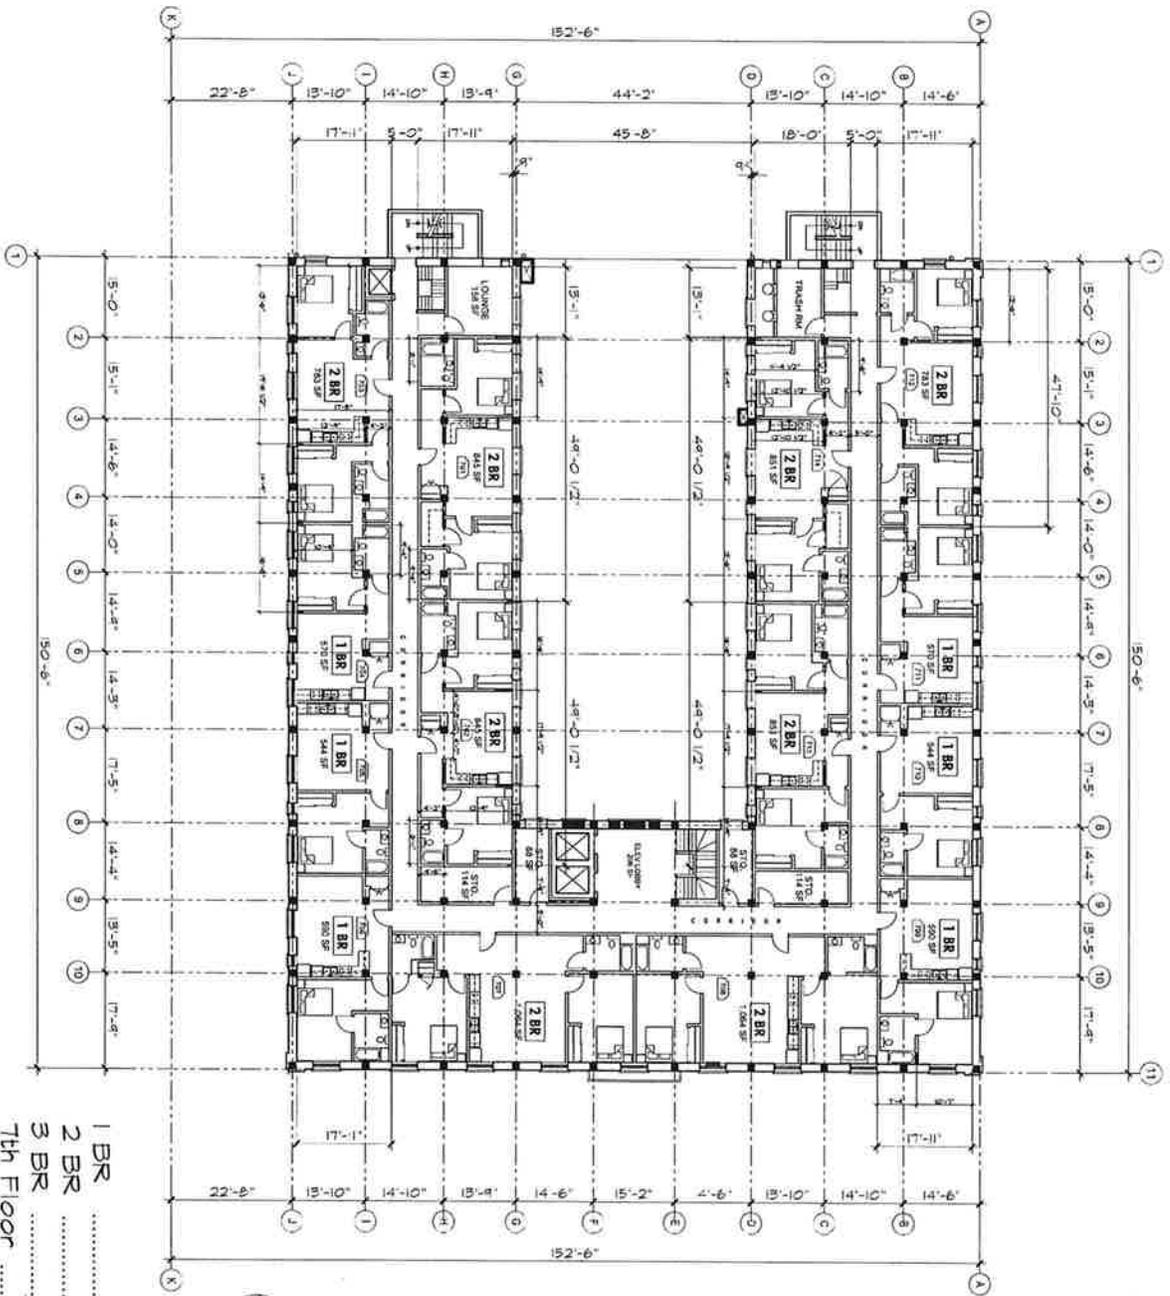

- 1 BR ..... 6
- 2 BR ..... 8
- 3 BR ..... 0
- Total Floor Units ..... 14




OF  
A-7  
SHEET NO.

**JONES & MARTINEZ, ARCHITECTS, INC.**  
 ARCHITECTURE • PLANNING • ENGINEERING • CONSTRUCTION MANAGEMENT  
 10015 CORTON AVENUE SUITE 101 LOS ANGELES, CA 90060  
 TEL: (310) 201-8888 FAX: (310) 201-8000  
 email: jmartinez@jma.com website: www.jonesmartinez.com  
 Member: AMERICAN INSTITUTE OF ARCHITECTS

**NOTE**  
 ALL DIMENSIONS SHOWN ON THIS PLAN ARE AS NOTED UNLESS OTHERWISE SPECIFIED. ALL DIMENSIONS SHALL BE TO FACE UNLESS OTHERWISE SPECIFIED.

**HOTEL FRESNO**  
 (Renovation Project)  
 1257 Broadway Street  
 Fresno, CA 93721

DESIGN	AR
DATE	10.08.14
ISSUE	
CHECKED	MSJ
REVISION	

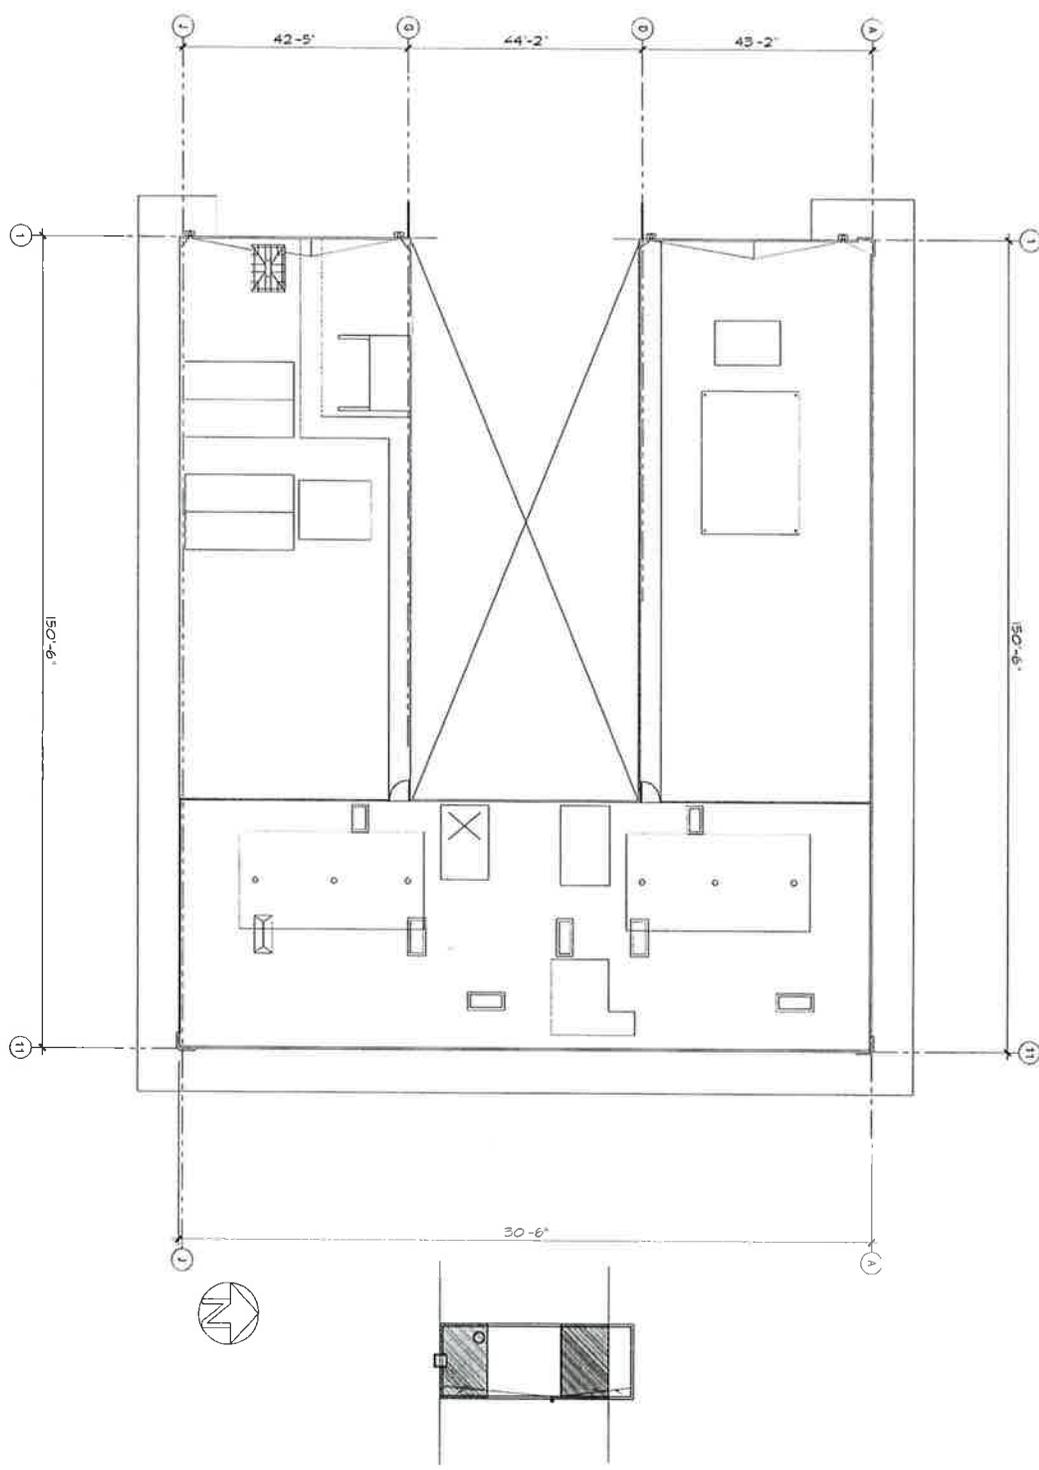


OF  
A-8  
SHEET NO.

**JONES & MARTINEZ, ARCHITECTS, INC.**  
 ARCHITECTURE • PLANNING • ENGINEERING • CONSTRUCTION MANAGEMENT  
 10221 S COMPTON AVENUE SUITE 101, LOS ANGELES, CA 90002  
 TEL: (310) 510-8060 FAX: (310) 515-0223  
 email: [la@jonesmartinez.com](mailto:la@jonesmartinez.com) website: [www.jonesmartinez.com](http://www.jonesmartinez.com)  
 Member: AMERICAN INSTITUTE OF ARCHITECTS

**NOTE**  
 ALL AREA OTHER THAN INDICATED SHALL BE REMOVED AND RECONSTRUCTED TO MATCH EXISTING CONDITIONS. ALL WORK SHALL BE IN ACCORDANCE WITH THE LATEST EDITIONS OF THE CALIFORNIA BUILDING CODE AND ALL APPLICABLE LOCAL ORDINANCES. ALL MATERIALS SHALL BE APPROVED BY THE ARCHITECT PRIOR TO INSTALLATION. ALL WORK SHALL BE COMPLETED WITHIN THE SPECIFIED TIME FRAME. ALL WORK SHALL BE SUBJECT TO INSPECTION AND APPROVAL BY THE ARCHITECT AND THE LOCAL BUILDING DEPARTMENT.


**HOTEL FRESNO**  
 (Renovation Project)  
 1257 Broadway Street  
 Fresno, CA 93721

DRAWN	AR
DATE	6/27/14
CHECKED	MSJ
REVISION	

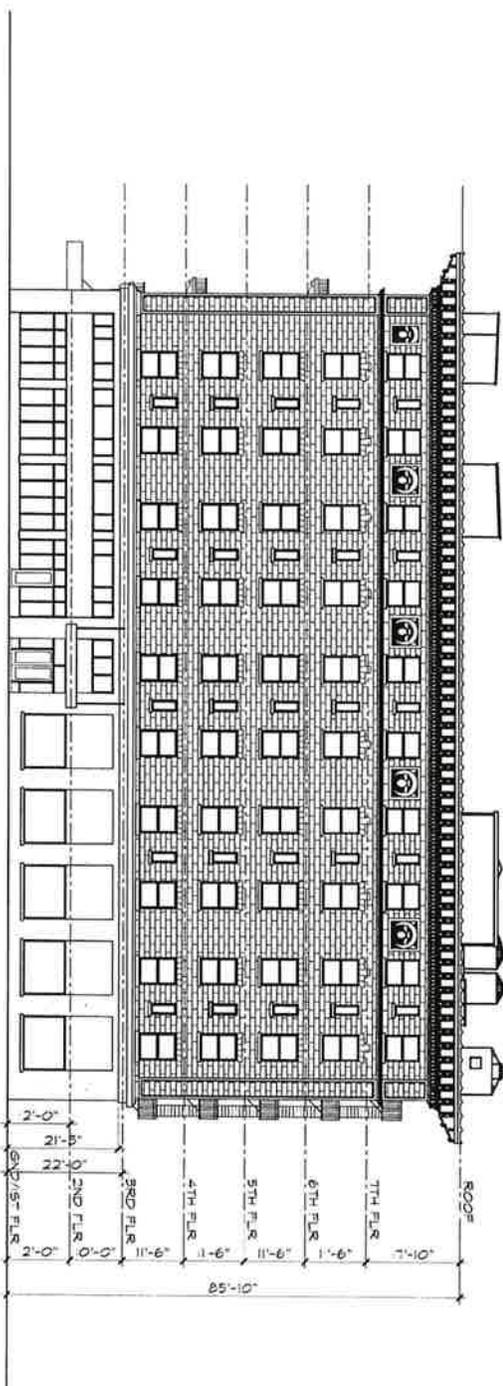

**NORTH ELEVATION**

SCALE: 1/8"=1'-0"

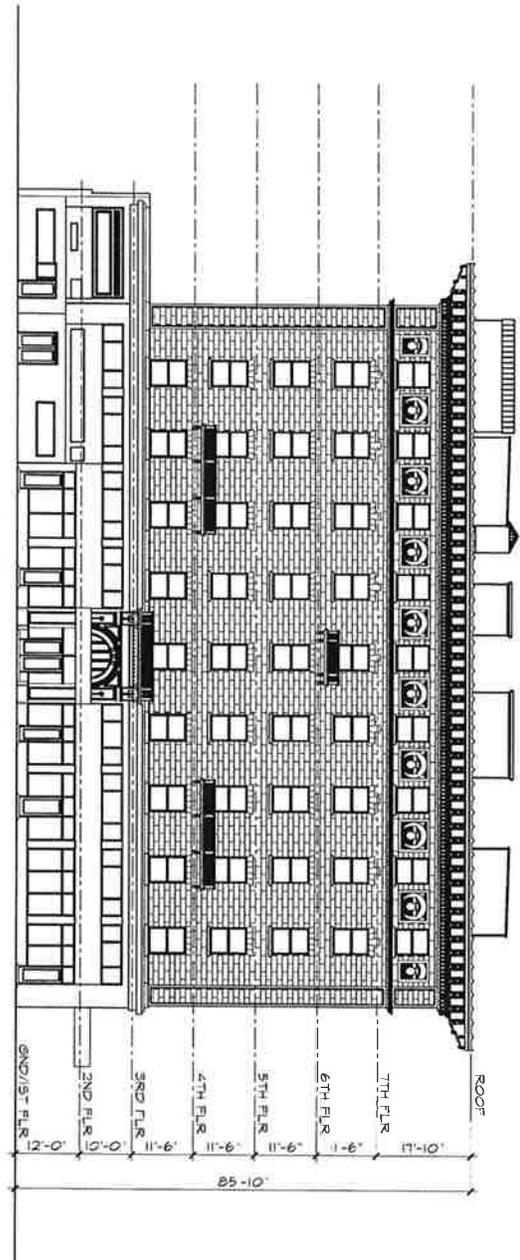

**EAST ELEVATION**

SCALE: 1/8"=1'-0"


**JONES & MARTINEZ, ARCHITECTS, INC.**  
 ARCHITECTURE • PLANNING • ENGINEERING • CONSTRUCTION MANAGEMENT  
 10221 S. COURTHOUSE AVENUE SUITE 101 LOS ANGELES, CA 90002  
 TEL: (310) 504-8844 FAX: (310) 275-6003  
 email: [info@jma.com](mailto:info@jma.com) [www.jma.com](mailto:www.jma.com)  
 Member: AMERICAN INSTITUTE OF ARCHITECTS

NOTE:  
 ALL COSTS SHOWN ARE APPROXIMATE AND SUBJECT TO CHANGE.  
 THE CONTRACTOR SHALL BE RESPONSIBLE FOR OBTAINING ALL NECESSARY PERMITS AND APPROVALS FROM THE LOCAL, STATE AND FEDERAL AGENCIES.  
 THE CONTRACTOR SHALL BE RESPONSIBLE FOR OBTAINING ALL NECESSARY PERMITS AND APPROVALS FROM THE LOCAL, STATE AND FEDERAL AGENCIES.  
 THE CONTRACTOR SHALL BE RESPONSIBLE FOR OBTAINING ALL NECESSARY PERMITS AND APPROVALS FROM THE LOCAL, STATE AND FEDERAL AGENCIES.

**HOTEL FRESNO**  
 (Renovation Project)  
 1257 Broadway Street  
 Fresno, CA 93721


DRAWN	AB
DATE	09/24/14
SCALE	
CHECKED	MSC
REVISIONS	

SHEET NO.  
**A-9**  
 OF

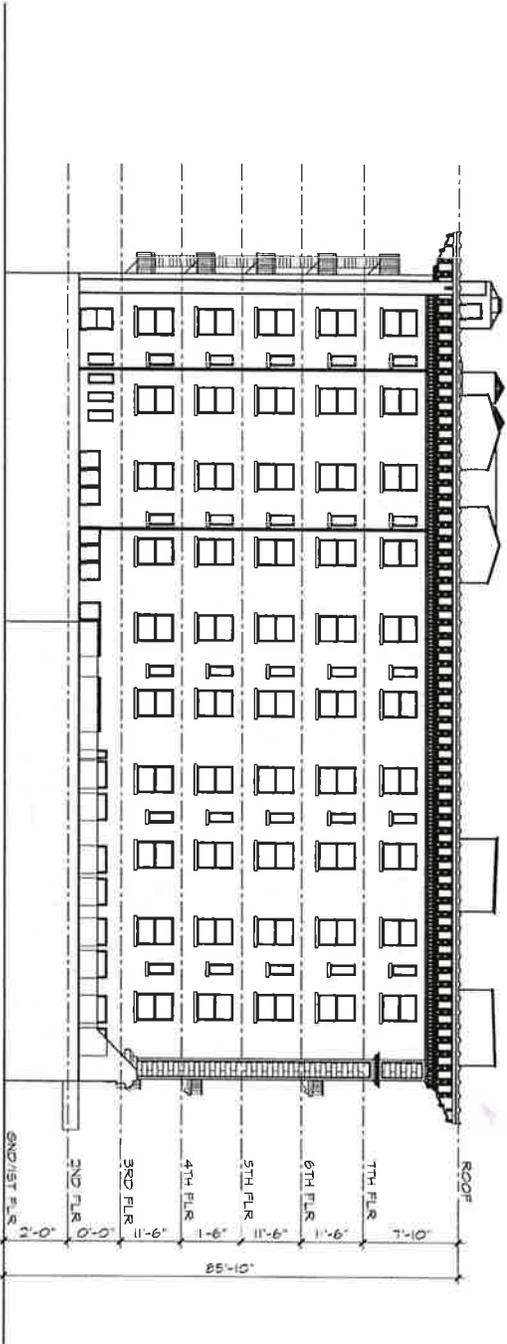

**SOUTH ELEVATION**


SCALE: 1/8"=1'-0"

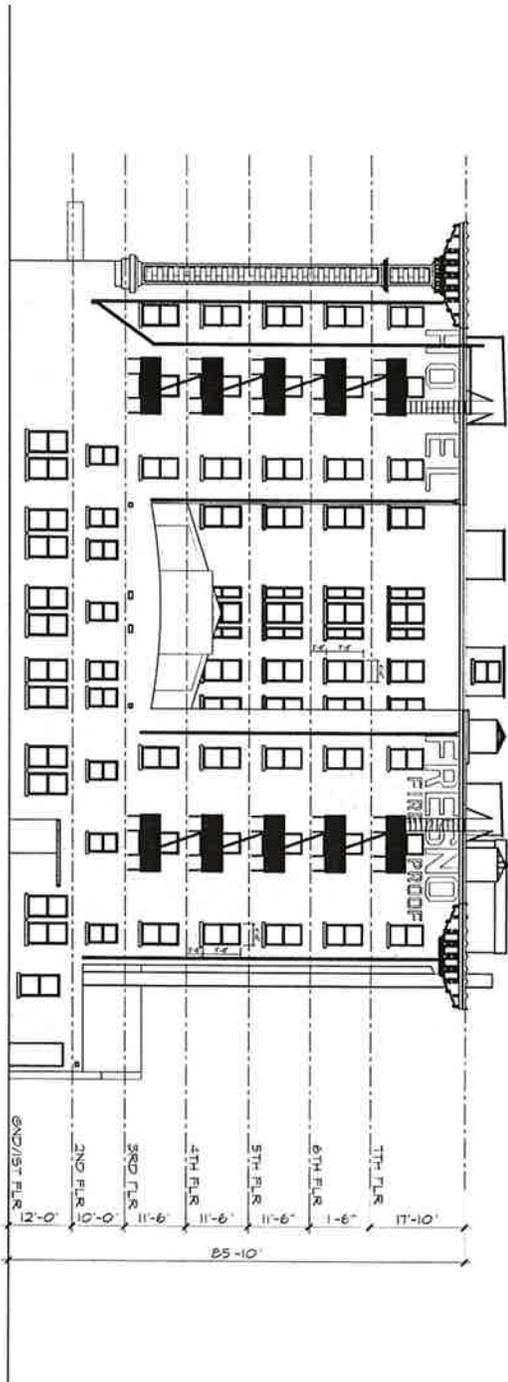

**WEST ELEVATION**

SCALE: 1/8"=1'-0"

<p>SHEET NO. <b>A-10</b> OF</p>		<p><b>JONES &amp; MARTINEZ, ARCHITECTS, INC.</b>          ARCHITECTURE • PLANNING • ENGINEERING • CONSTRUCTION MANAGEMENT          10221 S. CULBERTSON AVENUE SUITE 101, LOS ANGELES, CA 90002          TEL: (310) 919-8068 FAX: (310) 210-0023          email: la@jma.com boe@jma.com website: www.jonesmartinez.com          Member: AMERICAN INSTITUTE OF ARCHITECTS</p>	<p>NOTE:          THIS ARCHITECTURAL DRAWING AND ANY INFORMATION CONTAINED HEREIN IS THE PROPERTY OF JONES &amp; MARTINEZ, ARCHITECTS, INC. IT IS TO BE USED ONLY FOR THE PROJECT AND SITE SPECIFICALLY IDENTIFIED HEREON. IT IS NOT TO BE REPRODUCED, COPIED, REPRODUCED, OR TRANSMITTED IN ANY FORM OR BY ANY MEANS, ELECTRONIC OR MECHANICAL, INCLUDING PHOTOCOPYING, RECORDING, OR BY ANY INFORMATION STORAGE AND RETRIEVAL SYSTEM, WITHOUT THE WRITTEN PERMISSION OF JONES &amp; MARTINEZ, ARCHITECTS, INC.</p>	<p><b>HOTEL FRESNO</b>          (Renovation Project)          1257 Broadway Street          Fresno, CA 93721</p>	<p>DRAWN: AW          DATE: 10/24/14          FILE NO.:          CHECKED: PLS          REVISION:</p>
---	--	---	--	--	--

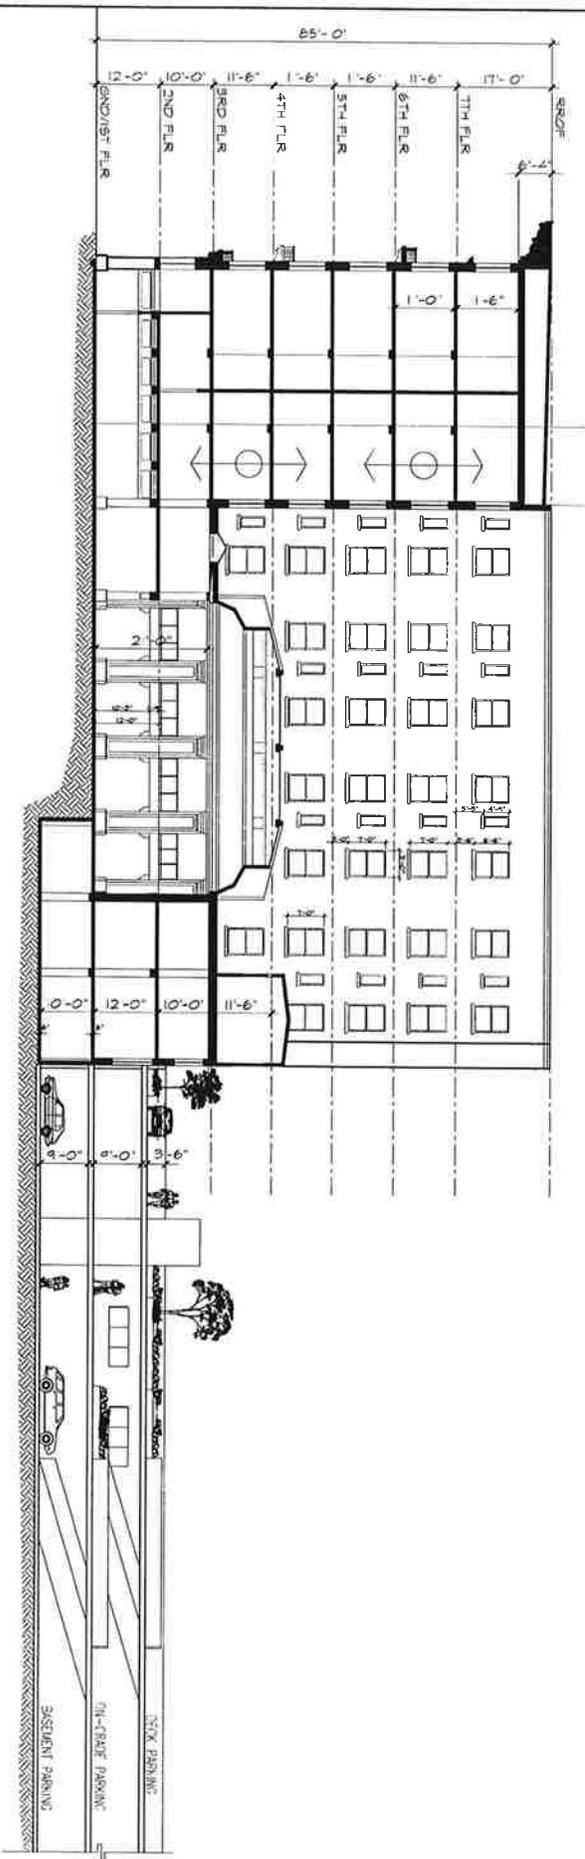

SHEET NO.  
A-11  
OF




**JONES & MARTINEZ, ARCHITECTS, INC.**  
 ARCHITECTURE+PLANNING+ENGINEERING+CONSTRUCTION MANAGEMENT  
 10221 S COURTON AVENUE SUITE 101 LOS ANGELES CA 90022  
 TEL: (310) 810-8548 FAX: (310) 715-0031  
 email: jones@jones.com website: www.jonesandmartinez.com  
 Member AMERICAN INSTITUTE OF ARCHITECTS

NOTE  
 This drawing, specification and plan sheets are prepared by Jones & Martinez, Architects, Inc. and are the property of Jones & Martinez, Architects, Inc. No part of this drawing, specification or plan sheets may be reproduced, stored in a retrieval system, or transmitted in any form or by any means, electronic, mechanical, photocopying, recording, or by any information storage and retrieval system, without the prior written permission of Jones & Martinez, Architects, Inc.

**HOTEL FRESNO**  
 (Renovation Project)  
 1257 Broadway Street  
 Fresno, CA 93721

DRAWN	JAM
DATE	05/20/14
JOB NO.	
DESCRIPTION	PK2
REVISION	



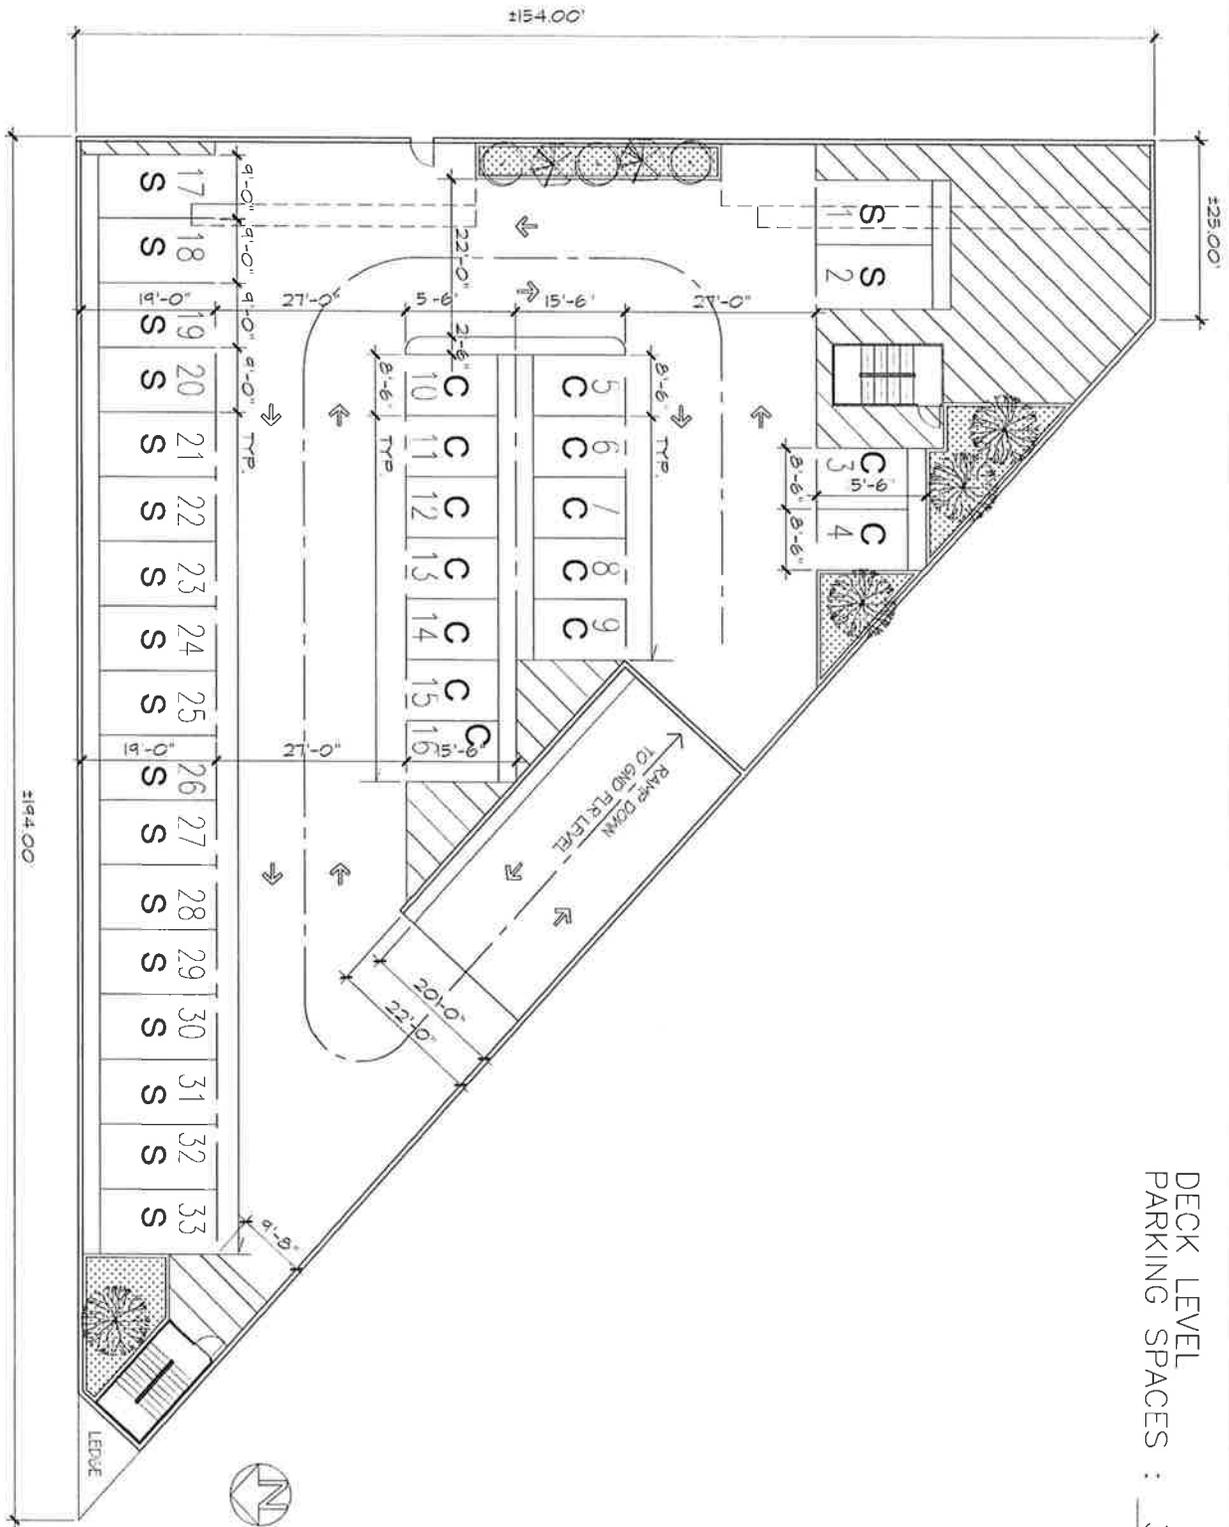

DECK LEVEL  
PARKING SPACES : 33

**SK1-D**  
OF


**JONES & MARTINEZ, ARCHITECTS, INC.**  
ARCHITECTURE+PLANNING+ENGINEERING+CONSTRUCTION MANAGEMENT  
1021 S COMPTON AVENUE SUITE 101 LOS ANGELES, CA 90002  
TEL: (310) 910-0048 FAX: (310) 910-0023  
email: jma@jma.com www.jma.com

Member AMERICAN INSTITUTE OF ARCHITECTS

NOTE:  
THIS DRAWING IS THE PROPERTY OF JONES & MARTINEZ, ARCHITECTS, INC. AND IS TO BE USED ONLY FOR THE PROJECT AND SITE SPECIFICALLY IDENTIFIED HEREON. IT IS NOT TO BE REPRODUCED, COPIED, OR TRANSMITTED IN ANY FORM OR BY ANY MEANS, ELECTRONIC OR MECHANICAL, INCLUDING PHOTOCOPYING, RECORDING, OR BY ANY INFORMATION STORAGE AND RETRIEVAL SYSTEM, WITHOUT THE WRITTEN PERMISSION OF JONES & MARTINEZ, ARCHITECTS, INC.

**HOTEL FRESNO**  
(Renovation Project)  
1257 Broadway Street  
Fresno, CA 93721

DESIGN	Project
DATE	10/20/14
SCALE	
CHECKED BY	
REVISIONS	

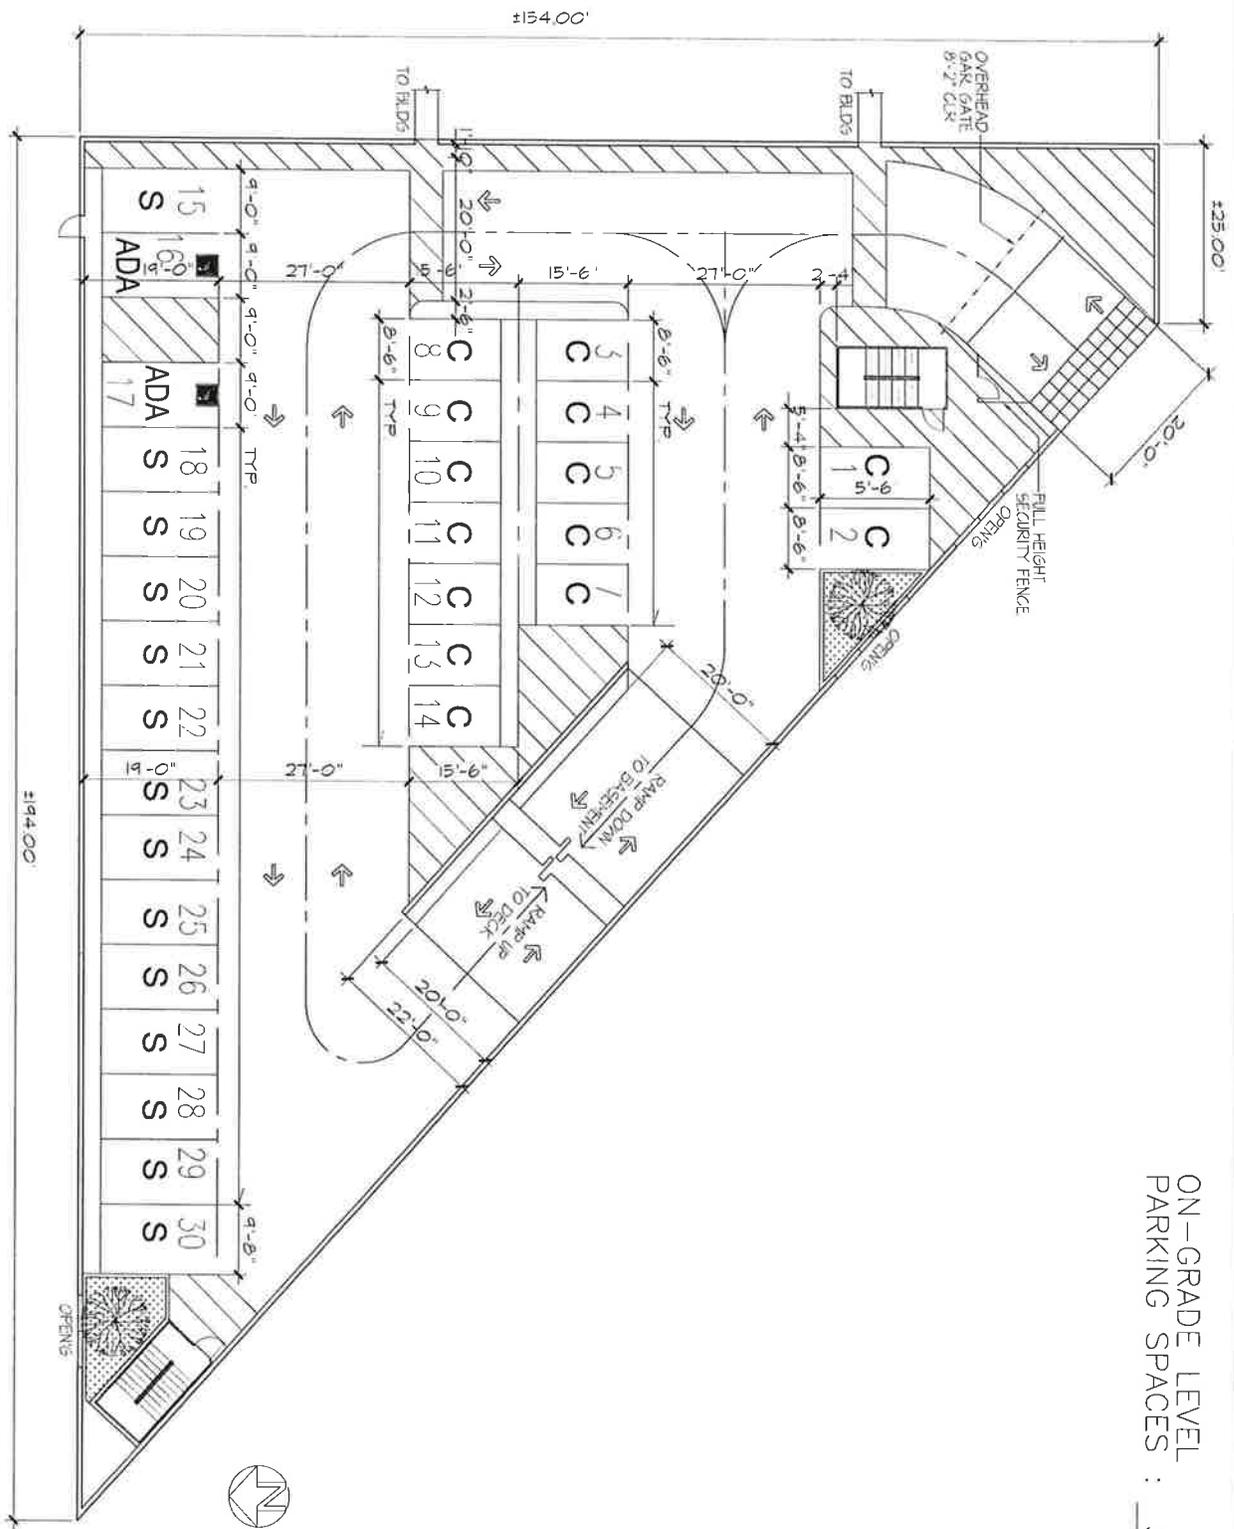

ON-GRADE LEVEL  
 PARKING SPACES : 30

**SK1-G**

**JONES & MARTINEZ, ARCHITECTS, INC.**  
 ARCHITECTURE • PLANNING • ENGINEERING • CONSTRUCTION MANAGEMENT  
 12271 S GARDEN AVENUE SUITE 101 LOS ANGELES, CA 90042  
 TEL: (310) 340-8000 FAX: (310) 340-8023  
 e-mail: JMA@JMAARCH.COM www.jmaarch.com  
 Member: AMERICAN INSTITUTE OF ARCHITECTS

**NOTE**

1. ALL DIMENSIONS UNLESS OTHERWISE NOTED ARE IN FEET AND INCHES.  
 2. THE CONTRACTOR SHALL BE RESPONSIBLE FOR OBTAINING ALL NECESSARY PERMITS AND APPROVALS FROM THE LOCAL AGENCIES.  
 3. THE CONTRACTOR SHALL BE RESPONSIBLE FOR OBTAINING ALL NECESSARY PERMITS AND APPROVALS FROM THE LOCAL AGENCIES.  
 4. THE CONTRACTOR SHALL BE RESPONSIBLE FOR OBTAINING ALL NECESSARY PERMITS AND APPROVALS FROM THE LOCAL AGENCIES.

**HOTEL FRESNO**  
 (Renovation Project)  
 1257 Broadway Street  
 Fresno, CA 93721

DRAWN :	Angelo
DATE :	10/12/11
DESIGN :	
CHECKED :	
REVISION :	

**EXHIBIT "F"**

**REGULATORY AGREEMENT AND  
DECLARATION OF COVENANTS AND  
RESTRICTIONS**

FREE RECORDING REQUESTED  
BY AND WHEN RECORDED MAIL  
TO:

CITY OF FRESNO IN ITS  
CAPACITY AS HOUSING  
SUCCESSOR TO THE  
REDEVELOPMENT  
AGENCY OF THE CITY OF  
FRESNO  
2600 Fresno Street  
Fresno, CA 93721  
Attn: City Manager

---

(Space Above This Line for Recorder's Office Use  
Only)

**REGULATORY AGREEMENT AND  
DECLARATION OF COVENANTS AND RESTRICTIONS**

THIS REGULATORY AGREEMENT AND DECLARATION OF COVENANTS AND RESTRICTIONS ("Agreement") is made and entered into this \_\_\_\_\_, by and between the CITY OF FRESNO IN ITS CAPACITY AS THE HOUSING SUCCESSOR TO THE REDEVELOPMENT AGENCY OF THE CITY OF FRESNO, a municipal corporation ("Agency"), and APEC INTERNATIONAL, LLC., a California limited liability company ("Owner").

**RECITALS:**

A. Pursuant to an Amended and Restated Owner Participation Agreement by and between Agency and Owner dated \_\_\_\_\_, 2014 (the "OPA"), Agency has provided to Owner financial assistance in the amount of One Million Nine Hundred Thousand Dollars (\$1,900,000.00) in Agency Loan funds (the "Agency Assistance"), for the purpose of assisting Owner in the acquisition of real property and the construction of a residential apartment complex thereon wherein no less than nineteen (19) and no more than forty (40) of the residential units shall be rented to Extremely Low, Very Low, Lower, and/or Moderate Income households, on that certain real property located in the City of Fresno, County of Fresno, State of California, more particularly described in Exhibit "A" attached hereto and incorporated herein by reference (the "Property").

B. Pursuant to the OPA, Owner has agreed to construct and maintain a rental apartment housing project consisting of seventy nine (79) total residential units (hereinafter

referred to collectively as the "Project") on the Property. The Project is also referred to in the OPA as the "Project," and is further described in the Scope of Development and Project Design attached to the OPA.

C. Agency, City, and Owner now desire to place restrictions upon the use and operation of the Project, in order to ensure that the Project shall be operated continuously as a rental apartment housing project with no less than nineteen (19) and no more than forty (40) of the units available for rental by Extremely Low, Very Low, Lower, and/or Moderate Income persons for the term of this Agreement.

#### AGREEMENT:

NOW, THEREFORE, the Owner and Agency declare, covenant and agree, by and for themselves, their heirs, executors, administrators and assigns, and all persons claiming under or through them, that the Property shall be held, transferred, encumbered, used, sold, conveyed, leased and occupied, subject to the covenants and restrictions hereinafter set forth, all of which are declared to be in furtherance of a common plan for the improvement and sale of the Property, and are established expressly and exclusively for the use and benefit of the Agency, the residents of the City of Fresno, and every person renting a dwelling unit on the Property.

#### AFFORDABILITY RESTRICTIONS RUNNING WITH LAND

In addition to the covenants and conditions contained in the OPA, the following California Community Redevelopment Law (California Health & Safety Code Section 33000 et seq.) affordability requirements shall be imposed upon the forty (40) Affordable Units on the Property funded under the Agreement and shall bind the Owner and all purchasers of the Property and their successors until the date that is fifty-five (55) years following recordation of the Agency's Certificate of Completion as defined in the OPA.

The Affordable Units on the Property are held and will be held, transferred, encumbered, used, sold, conveyed and occupied subject to the covenants, restrictions, and limitations set forth in this Agreement, all of which are in furtherance of the Project, the Agency's Community Redevelopment Law and Plan Area obligations including Agency's obligations set forth at California Health & Safety Code sections 33334.2 et seq and 33413 (a) with respect to Housing Set Aside Funds and replacement dwelling units at affordable rent within the jurisdiction of the Agency. All of the restrictions, covenants and limitations will run with the land and will be binding on all parties having or acquiring any right, title or interest in the Affordable Units upon the Property or any part thereof, will inure to the benefit of the Agency, and will be enforceable by it. Any purchaser under a contract of sale or other transferee of an interest covering any right, title or interest in any part of the Affordable Units upon the Property, by accepting a deed or a contract of sale or agreement of purchase, accepts the document subject to, and agrees to be bound by, any and all restrictions, covenants, and limitations set forth in this Agreement until the date that is fifty-five (55) years following recordation of the Agency's Certificate of Completion.

1. Restrictions. The following covenants and restrictions ("Restrictions") on the use and enjoyment of the Affordable Units upon the Property shall be in addition to any other covenants and restrictions affecting the Property, and all such covenants and restrictions are for the benefit and protection of the Agency and shall run with the Affordable Units upon the Property and be binding on any future owners of the Property and inure to the benefit of and be enforceable by Agency. These covenants and restrictions are as follows:

a. From the date of recordation of this Agreement until the expiration of the Affordability Period, the no less that nineteen (19) but no greater than forty (40) Affordable Units funded under the OPA are to be used as Extremely Low, Very Low, Lower, and/or Moderate Income Affordable Rental Housing and affordable dwellings as provided for in the OPA and this Agreement. Owner agrees to file a recordable document setting forth the Project Completion Date and the Affordability Period as and when determined by the Agency. Unless otherwise provided in the Agreement, the term "Affordable Rental Housing" shall include without limitation compliance with the following requirements:

Nondiscrimination. There shall be no discrimination against nor segregation of any person or group of persons on account of race, color, creed, religion, sex, marital status, national origin, ancestry, or handicap in the sale, transfer, use, occupancy, tenure, or enjoyment of any of the Property, nor shall Owner or any person claiming under the Owner, establish or permit any practice of discrimination or segregation with reference to the selection, location, number, use or occupancy of owners or vendees of the Property.

Principal Residence. Each of the Affordable Units upon the Property shall be leased only to natural persons, who shall occupy such as a principal residence.

Income Requirements. Each of the Units constituting Affordable Rental Housing upon the Property may be leased only to (a) natural person(s) whose annual household income at the time of initial occupancy is not greater than thirty percent (30%), fifty percent (50%), eighty percent (80%), and/or one hundred twenty percent (120%) of the most recent annual median income calculated and published by HUD for the Fresno Metropolitan Statistical Area applicable to such household's size, and at an affordable rent for Extremely Low, Very Low, Lower and/or Moderate Income households as applicable (as per the terms provided in the OPA), consistent with the applicable California Redevelopment Law, including California Health & Safety Code Section 50053(b) (collectively, the "Low-Income Requirements").

Injunctive Relief and Recapture. Should any of the Affordable Units constituting Extremely Low, Very Low, Lower and/or Moderate Income Affordable Rental Housing upon the Property not continue, subsequent to the initial occupancy, to satisfy the Extremely Low, Very Low, Lower and/or Moderate Income Requirements, then, during the Affordability Period, such

Unit(s) shall be made available for subsequent lease only to Households that qualify as a required Extremely Low, Very Low-, Lower, or Moderate-Income Household, as defined in California Health & Safety Code Sections 50106, 50105, and 50079.5 for use as the Household's principal residence.

2. Enforcement of Restrictions. Without waiver or limitation, the Agency shall be entitled to injunctive or other equitable relief against any violation or attempted violation of this Agreement, including the Restrictions, and shall, in addition, be entitled to damages for any injuries or losses resulting from any violations thereof.

3. Income Computation and Certification Reporting Requirements. Prior to each Household's occupancy of an Affordable Unit, Owner shall comply with all of the following requirements:

a. Income Computation. Within 120 days prior to a Household's occupancy of an Affordable Unit, Owner shall obtain and maintain on file an Income Computation and Certification form, attached hereto as Exhibit "B," from each such Household dated immediately prior to the date of initial occupancy in the Project by such Household. In addition, the Owner will provide such further information as may be required in the future by the Agency. Owner shall use its best efforts to verify that the income provided by an applicant is accurate by taking the following steps as a part of the verification process: (i) obtain three (3) pay stubs for the most recent pay periods; (ii) obtain a written verification of income and employment from applicant's current employer; (iii) obtain an income verification form from the Social Security Administration and/or California Department of Social Services if the applicant receives assistance from either agency; (iv) if an applicant is unemployed or did not file a tax return for the previous calendar year, obtain other verification of such applicant's income as is satisfactory to the Agency; and (v) obtain such other information as may be requested by the Agency. A copy of each such completed Income Computation and Certification form shall be filed with the Agency prior to the occupancy of an Affordable Unit by a Household whenever possible, but in no event more than thirty (30) days after initial occupancy by said Household.

b. Income Recertification. Immediately prior to the first anniversary date of the occupancy of an Affordable Unit by a Household and on each anniversary date thereafter, Owner shall recertify the income of such Household by obtaining a completed Income Computation and Certification form based upon the current income of each occupant of the Affordable Unit. In the event the recertification demonstrates that such Household's income exceeds the income at which such Household would qualify to rent the Affordable Unit, such Household will no longer qualify for Affordable Rent. Owner shall provide the Agency with a copy of each such completed recertification with the next submission of Certificate of Continuing Program Compliance, as specified herein.

c. Certificate of Continuing Program Compliance. Upon the issuance of the Certificate of Completion and annually by October 31 of each year, or at any time upon the written request of Agency, Owner shall advise the Agency of the occupancy of the Project by delivering a Certificate of Continuing Program Compliance, attached hereto as Exhibit "C," certifying: (i) the number of Affordable Units of the Project which were

occupied or deemed occupied pursuant to this Agreement by a Household during such period; and (ii) to the knowledge of Owner either: (a) no unremedied default has occurred under this Agreement; or (b) a default has occurred, in which event the Certificate of Continuing Program Compliance shall describe the nature of the default and set forth the measures being taken by the Owner to remedy such default.

d. **Maintenance of Records.** Owner shall maintain complete and accurate records pertaining to the Affordable Units, and shall permit any duly authorized representative of the Agency to inspect the books and records of Owner pertaining to the Project including, but not limited to, those records pertaining to the occupancy of the Affordable Units.

e. **Reliance on Tenant Representations.** Each lease between Owner and a Household shall contain a provision to the effect that Owner has relied on the income certification and supporting information supplied by the Household in determining qualification for occupancy of the Affordable Unit, and that any material misstatement in such certification (whether or not intentional) will be cause for immediate termination of such lease.

4. **Acceptance and Ratification.** All present and future owners of the Property and other persons claiming by, through, or under them shall be subject to and shall comply with the above Restrictions. The acceptance of a deed of conveyance to the Property shall constitute an agreement that the Restrictions, as such may be amended or supplemented from time to time, is accepted and ratified by such future owners, tenant or occupant, and such Restrictions shall be a covenant running with the land and shall bind any person having at any time any interest or estate in the Property, all as though such Restrictions were recited and stipulated at length in each and every deed, conveyance, mortgage or lease thereof.

5. **Benefit.** This Agreement and the Restrictions herein shall run with and bind the Property for a term commencing on the date this Agreement is recorded in the Office of the Recorder of the County of Fresno, State of California, and expiring upon the expiration of the Affordability Period. The failure or delay at any time of Agency and/or any other person entitled to enforce these Restrictions shall in no event be deemed a waiver of the same, or of the right to enforce the same at any time or from time to time thereafter, or an estoppel against the enforcement thereof.

6. **Costs and Attorney's Fees.** In any proceeding arising because of failure of Owner or any future owner of the Property to comply with the Restrictions required by this Agreement, as may be amended from time to time, Agency shall be entitled to recover its respective costs and reasonable attorney's fees incurred in connection with such default or failure.

7. **Waiver.** Neither Owner nor any future owner of the Property may exempt itself from liability for failure to comply with the Restrictions required in this Agreement.

8. Severability. The invalidity of the Restrictions or any other covenant, restriction, condition, limitation, or other provision of this Agreement shall not impair or affect in any manner the validity, enforceability, or effect of the rest of this Agreement and each shall be enforceable to the greatest extent permitted by law.

9. Pronouns. Any reference in this Agreement and the Restrictions herein to the masculine, feminine, or neuter gender herein shall, unless the context clearly requires the contrary, be deemed to refer to and include all genders. Words in the singular shall include and refer to the plural, and vice versa, as appropriate.

10. Interpretation. The captions and titles of the various articles sections, subsections, paragraphs, and subparagraphs of this Agreement are inserted herein for ease and convenience of reference only and shall not be used as an aid in interpreting or construing this Agreement or any provision hereof.

11. Capitalized Terms. All capitalized terms used in this Agreement, unless otherwise defined herein, shall have the meanings assigned to such terms in the OPA.

12. Amendments. This Agreement shall be amended only by a written instrument executed by the parties hereto or their successors in title, and duly recorded in the real property records of the County of Fresno.

13. Notice. Any notice required to be given hereunder shall be made in writing and shall be given by personal delivery, or by certified or registered mail, postage prepaid, return receipt requested, at the addresses specified below, or at such other addresses as may be specified in writing by the parties hereto:

Agency: City of Fresno,  
Housing Successor to  
the Redevelopment  
Agency of the City of  
Fresno  
2600 Fresno Street  
Fresno, CA 93721  
Attn: City Manager

Copies to: City Attorney  
Fresno City Hall  
2600 Fresno St.  
Fresno, CA 93721  
  
Executive Director  
Successor Agency to the  
Redevelopment Agency of the City of  
Fresno

2344 Tulare Street, Ste. 200  
Fresno, CA 93721

Owner: APEC International, LLC  
Attention: Eugene Kim  
770 South Irolo Street, Suite 1000  
Los Angeles, CA 90005

The notice shall be deemed given three (3) business days after the date of mailing, or, if personally delivered, when received.

14. GOVERNING LAW. This Agreement shall be governed by the laws of the State of California.

15. COUNTERPARTS; ELECTRONIC SIGNATURES. This Agreement may be executed in counterparts, each of which shall be deemed an original and which together shall constitute one and the same agreement. The parties agree that this Agreement will be considered signed when the signature of a party is delivered by facsimile or e-mail transmission. A facsimile or e-mail signature shall be treated in all respects as having the same effect as an original signature.

16. FURTHER ASSURANCES. The parties will execute such other and further documents, and will take any other steps, necessary, helpful, or appropriate to carry out the provisions of this Agreement.

[END-- SIGNATURES ON NEXT PAGE]

IN WITNESS WHEREOF, the Agency and Owner have executed this Regulatory Agreement and Declaration of Covenants and Restrictions by duly authorized representatives on the date first written hereinabove.

The City of Fresno in its capacity as Housing Successor to the Redevelopment Agency of the City of Fresno, a municipal corporation

By: \_\_\_\_\_  
Bruce Rudd  
City Manager

By: \_\_\_\_\_  
Marlene Murphey  
Executive Director

Dated: \_\_\_\_\_

Owner hereby consents to recording this Certificate of Completion against the Property described herein.

Dated: \_\_\_\_\_, 20\_\_

APEC International, LLC, a California limited liability company

By: \_\_\_\_\_  
Eugene Kim  
Managing Member

- Exhibit A: Legal Description of Property
- Exhibit B: Income Computation and Certification Form
- Exhibit C: Certificate of Continuing Program

STATE OF CALIFORNIA  
COUNTY OF

On \_\_\_\_\_, before me, \_\_\_\_\_, personally  
appeared

\_\_\_\_\_ personally known to me (or proved to me on the basis of satisfactory evidence) to be the person(s) whose name(s) is/are subscribed to the within instrument and acknowledged to me that he/she/they executed the same in his/her/their authorized capacity(ies), and that by his/her/their signatures(s) on the instrument the person(s) or the entity upon behalf of which the person(s) acted, executed the instrument.

Witness my hand and official seal.

\_\_\_\_\_  
Notary Public

[SEAL]

STATE OF CALIFORNIA

COUNTY OF \_\_\_\_\_ )

On \_\_\_\_\_, before me, \_\_\_\_\_, personally  
appeared \_\_\_\_\_

personally known to me (or proved to me on the basis of satisfactory evidence) to be the person(s) whose name(s) is/are subscribed to the within instrument and acknowledged to me that he/she/they executed the same in his/her/their authorized capacity(ies), and that by his/her/their signatures(s) on the instrument the person(s) or the entity upon behalf of which the person(s) acted, executed the instrument.

Witness my hand and official seal.

\_\_\_\_\_  
Notary Public

[SEAL]

///

**EXHIBIT A**  
**LEGAL DESCRIPTION**

THE LAND DESCRIBED HEREIN IS SITUATED IN THE CITY OF FRESNO, COUNTY OF FRESNO, STATE OF CALIFORNIA, AND IS DESCRIBED AS FOLLOWS:

Lots 1, 2, 3, 4, 5 and 6 in Block 63 of the Town (now City) of Fresno, according to the map thereof recorded June 8, 1876, in Book 1, Page 2 of Maps, Fresno County Records.

APN: 466-214-01

EXHIBIT "B" TO REGULATORY AGREEMENT AND  
DECLARATION OF RESTRICTIONS



**City of Fresno as Housing  
Successor to the  
Redevelopment Agency of  
the City of Fresno**

2344 Tulare Street  
Suite 200  
Fresno, CA 93721  
www.fresnorda.com  
559.621.7628

Multi-Family Housing Program  
INCOME COMPUTATION AND CERTIFICATION

**Property Information**

<b>Name of Property:</b>	<b>Number of Bedrooms</b> (see table on page 3 for allowable rents)	<b>Income Category</b>	<b>Maximum Income Level of Household (percent of Area Median Income)</b>
<b>Property Address:</b>			
<b>Rental Agent (Name):</b>	<input type="checkbox"/> 0 (studio)	Extremely Low	<input type="checkbox"/> 30% of AMI
	<input type="checkbox"/> 1 bedroom	Very Low	<input type="checkbox"/> 50% of AMI
<b>Owner Certification (Signature):</b>	<input type="checkbox"/> 2 bedrooms	Lower	<input type="checkbox"/> 80% of AMI
	<input type="checkbox"/> 3 bedrooms	Moderate	<input type="checkbox"/> 120% of AMI
	Owner has relied on the income certification and supporting information supplied by the Applicant in determining qualification for occupancy of the Affordable Unit, and any material misstatement in such certification by Applicant (whether or not intentional) may be cause for immediate termination of such lease.		<input type="checkbox"/>
			<input type="checkbox"/>
			<input type="checkbox"/>

**Applicant Contact Information**

Information on primary lease applicant(s).

Name (LAST, FIRST, M.I.)	Current Address City, State, Zip	Contact Phone No.	Other Phone No.
1.	1. (if different)	1. (if different)	1. (if different)
2.	2.	2.	2.

**Household Information**

List all members of the household\* proposed to live at the address listed above.

Name (LAST, FIRST, MIDDLE INITIAL)	Social Security	Employer/ Contact Phone Number	Birth Date (mm/dd/yyyy)	Relationship
	CA Driver's License			
1.				<i>Self</i>
2.				
3.				

\*Household is a group of related or unrelated persons occupying the same house with at least one member being the head of the household. If roommates, please complete above form as "Self" for each roommate. Use a separate page for additional household members.

Show income received from the following sources by all persons listed above. Do not show income from persons less than 14 years of age.

Yes	No	Source of Income	Gross Income (Current Year)	Person Receiving Income (As Shown Above)
<input type="checkbox"/>	<input type="checkbox"/>	Wages or salary from employment.		
<input type="checkbox"/>	<input type="checkbox"/>	Earnings from self-employment		
<input type="checkbox"/>	<input type="checkbox"/>	Unemployment Compensation		
<input type="checkbox"/>	<input type="checkbox"/>	Social Security or Supplemental Security Income (SSI)		
<input type="checkbox"/>	<input type="checkbox"/>	Veteran's Benefits		
<input type="checkbox"/>	<input type="checkbox"/>	Worker's Compensation		
<input type="checkbox"/>	<input type="checkbox"/>	Child support or alimony payments		
<input type="checkbox"/>	<input type="checkbox"/>	Pensions or Annuities/Railroad Retirement		
<input type="checkbox"/>	<input type="checkbox"/>	Property rental income		
<input type="checkbox"/>	<input type="checkbox"/>	Aid to Families w/Dependent Children(AFDC)		
<input type="checkbox"/>	<input type="checkbox"/>	Dividends/Interest		
<input type="checkbox"/>	<input type="checkbox"/>	Other types of income:		
<b>Total Gross Income</b>				
<b>Total Household Members</b>				

**Statement and Signature(s)**

I/we \_\_\_\_\_, being duly sworn, depose and say that I/we are year-round occupants of \_\_\_\_\_ (ADDRESS, CITY & ZIP CODE).

I/We the applicant(s) certify that all information in this certification and all information furnished in support of this certification is correct and complete to the best of my/our knowledge. I/We understand that the willful falsification of this information (whether or not intentional) will be cause for immediate termination of such lease. I/We agree to provide additional information that may be requested to process this income certification.

I certify that my income does not exceed the stated income level noted on page 1 of this document, and that I am eligible for a unit made available at affordable rent for lower income households, as defined by California Health & Safety Code ("H.&S.C.") Section 50053(b), to persons and families of low income, as defined in H.&S.C. Section 50093, as shown in the table below.

I/We have read the aforementioned statement and release, and understand all of the items. I/We execute it voluntarily, on the date listed below, with full knowledge of its significance. I/We certify under penalty of perjury that the facts and statements presented in this Income Computation and Certification, as well as the attached documents are true and accurate. Perjury is punishable by imprisonment in the state of California. (CA Penal Code Section 118 & 126).

\_\_\_\_\_  
APPLICANT

\_\_\_\_\_  
DATE

\_\_\_\_\_  
APPLICANT

\_\_\_\_\_  
DATE

**Income Verification**

Owner shall use its best efforts to verify that the income provided by an applicant is accurate by taking the

following steps as a part of the verification process: (i) obtain three (3) pay stubs for the most recent pay periods; (ii) obtain a written verification of income and employment from applicant's current employer; (iii) obtain an income verification form from the Social Security Administration and/or California Department of Social Services if the applicant receives assistance from either agency; (iv) if an applicant is unemployed or did not file a tax return for the previous calendar year, obtain other verification of such applicant's income; and (v) obtain such other information as may be requested by the Agency. A copy of each such completed Income Computation and Certification form shall be completed and made available for Agency review prior to the occupancy of an Affordable Unit by a Household whenever possible, but in no event more than thirty (30) days after initial occupancy by said Household.

<b>2014 Maximum Income Levels</b>						
	<b>One Person</b>	<b>Two Person</b>	<b>Three Person</b>	<b>Four Person</b>	<b>Five Person</b>	<b>Six Person</b>
<b>Extremely Low (≤ 30% of AMI)</b>	\$12,150	\$13,900	\$15,650	\$17,350	\$18,750	\$20,150
<b>Very-Low Income (≤ 50% of AMI)</b>	\$20,300	\$23,200	\$26,100	\$28,950	\$31,300	\$33,600
<b>Lower Income – (≤ 80% of AMI)</b>	\$32,450	\$37,050	\$41,700	\$46,300	\$50,050	\$53,750
<b>Moderate Income – (≤ 120% AMI)</b>	\$48,650	\$55,600	\$62,550	\$69,500	\$75,050	\$80,600

**2014 Maximum Rent Limits**

- Affordable Rent for Extremely Low Income Households is the product of 30% times 30% of the area median income adjusted for family size appropriate to the unit less a reasonable allowance for utilities (Health and Safety Code Section 50053(b)(1).
- Affordable Rent for Very Low Income Households is the product of 30% times 50% of the area median income adjusted for family size appropriate to the unit less a reasonable allowance for utilities (Health and Safety Code Section 50053(b)(2).
- Affordable Rent for Lower Income Households is the product of 30% times 60% of the area median income adjusted for family size appropriate to the unit less a reasonable allowance for utilities (Health and Safety Code Section 50053(b)(3).
- Affordable Rent for Moderate Income Households is the product of 30% times 110% of the area median income adjusted for family size appropriate to the unit less a reasonable allowance for utilities (Health and Safety Code Section 50053(b)(4).
- Maximum Rents are calculated based on household sizes "appropriate to the unit" of 1 person for a studio unit; 2 persons for a one-bedroom apartment; 3 persons for a two bedroom apartment; 4 persons for a three bedroom apartment; 5 persons for a four bedroom apartment (Health & Safety Code Section 50052.5(h).

	<b>Maximum Rent</b>	<b>Est. Utility Allowance*</b>	<b>Net Rent</b>
<b>Maximum Rent for Extremely Low Income Households</b>			
Maximum Monthly Rent for a Studio Apartment	\$303.75	\$(39.00)	\$264.75
Maximum Monthly Rent for a One-Bedroom Apartment	\$347.50	\$(39.00)	\$308.50
Maximum Monthly Rent for a Two-Bedroom Apartment	\$391.25	\$(50.00)	\$341.25
Maximum Monthly Rent for a Three-Bedroom Apartment	\$433.75	\$(58.00)	\$375.75

Maximum Monthly Rent for a Four-Bedroom Apartment	\$468.75	\$(68.00)	\$400.75
---	----------	-----------	----------


	Maximum	Est. Utility	Net
Maximum Rent for Very Low Income Households	Rent	Allowance*	Rent
Maximum Monthly Rent for a Studio Apartment	\$507.50	\$(39.00)	\$468.50
Maximum Monthly Rent for a One-Bedroom Apartment	\$580.00	\$(39.00)	\$541.00
Maximum Monthly Rent for a Two-Bedroom Apartment	\$652.50	\$(50.00)	\$602.50
Maximum Monthly Rent for a Three-Bedroom Apartment	\$723.75	\$(58.00)	\$665.75
Maximum Monthly Rent for a Four-Bedroom Apartment	\$782.50	\$(68.00)	\$714.50

	Maximum	Est. Utility	Net
Maximum Rent for Lower Income Households	Rent	Allowance*	Rent
Maximum Monthly Rent for a Studio Apartment	\$608.75	\$(39.00)	\$569.75
Maximum Monthly Rent for a One-Bedroom Apartment	\$695.00	\$(39.00)	\$656.00
Maximum Monthly Rent for a Two-Bedroom Apartment	\$782.50	\$(50.00)	\$732.50
Maximum Monthly Rent for a Three-Bedroom Apartment	\$868.75	\$(58.00)	\$810.75
Maximum Monthly Rent for a Four-Bedroom Apartment	\$938.75	\$(68.00)	\$870.75

	Maximum	Est. Utility	Net
Maximum Rent for Moderate Income Households	Rent	Allowance*	Rent
Maximum Monthly Rent for a Studio Apartment	\$1,115.00	\$(39.00)	\$1,076.00
Maximum Monthly Rent for a One-Bedroom Apartment	\$1,275.00	\$(39.00)	\$1,236.00
Maximum Monthly Rent for a Two-Bedroom Apartment	\$1,433.75	\$(50.00)	\$1,383.75
Maximum Monthly Rent for a Three-Bedroom Apartment	\$1,592.50	\$(58.00)	\$1,534.50
Maximum Monthly Rent for a Four-Bedroom Apartment	\$1,720.00	\$(68.00)	\$1,652.00

\* The utility allowance shown above is for a mid-rise (3-5 stories) project constructed in 2011 or later.

Exhibit "C" TO REGULATORY AGREEMENT AND  
DECLARATION OF COVENANTS AND RESTRICTIONS

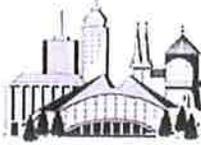

# City of Fresno as Housing Successor to the Redevelopment Agency of the City of Fresno Redevelopment Agency

2344 Tulare Street  
Suite 200  
Fresno, CA 93721  
www.fresnorda.com  
559.621.7628

## Multi-Family Housing Program

### CERTIFICATE OF CONTINUING PROGRAM COMPLIANCE

Period Covered from \_\_\_\_\_ to \_\_\_\_\_

The undersigned, APEC International, LLC., a California limited liability company (the "Owner"), has read and is thoroughly familiar with the provisions of the Owner Participation Agreement ("OPA") and documents referred to therein executed by Owner and the Redevelopment Agency of the City of Fresno ("Agency") including but not limited to the Regulatory Agreement and Declaration of Covenants and Restrictions ("Regulatory Agreement"). As of the date of this Certificate, for the period shown above, the following number of Units in the Project are: (i) occupied by tenants satisfying the Low-Income Requirements (as defined in the Regulatory Agreement) as a principal residence ("Eligible Tenants"), or (ii) currently vacant and being held available for such occupancy and have been so held continuously since the date an Eligible Tenant vacated such Unit:

Occupied Affordable Units

Vacant Affordable Units

\_\_\_\_\_

\_\_\_\_\_

#### Property Information

<b>Name of Property:</b>	<b>Number of Units by Bedrooms (see table for allowable rents)</b>	<b>Income Category</b>	<b>Number of Units by Income Level of Tenants (percent of AMI)</b>
<b>Property Address:</b>	___ 0 (studio)	Extremely Low	___ 30% of AMI
	___ 1 bedroom	Very Low	___ 50% of AMI
	___ 2 bedrooms	Lower	___ 80% of AMI
	___ 3 bedrooms	Moderate	___ 120% of AMI
Owner completing this Certificate has relied on the income certification and supporting information supplied by each Applicant in determining qualification for occupancy of the Affordable Unit.			

The Owner certifies that the information contained in the Occupancy Summary attached is true and accurate and hereby certifies that (1) a review of the activities of the Owner during such period and of the Owner's performance under the OPA and the documents referred to therein has been made under the supervision of the undersigned, and (2) to the best knowledge of the undersigned, based on the review described in clause (1) hereof, the Owner is not in default under any of the terms and provisions of the above documents (or describe the nature of any default and set forth the measures being taken to remedy such default).

[Signature on following page.]



- Affordable Rent for Extremely Low Income Households is the product of 30% times 30% of the area median income adjusted for family size appropriate to the unit less a reasonable allowance for utilities (Health and Safety Code Section 50053(b)(1).
- Affordable Rent for Very Low Income Households is the product of 30% times 50% of the area median income adjusted for family size appropriate to the unit less a reasonable allowance for utilities (Health and Safety Code Section 50053(b)(2).
- Affordable Rent for Lower Income Households is the product of 30% times 60% of the area median income adjusted for family size appropriate to the unit less a reasonable allowance for utilities (Health and Safety Code Section 50053(b)(3).
- Affordable Rent for Moderate Income Households is the product of 30% times 110% of the area median income adjusted for family size appropriate to the unit less a reasonable allowance for utilities (Health and Safety Code Section 50053(b)(4).
- Maximum Rents are calculated based on household sizes "appropriate to the unit" of 1 person for a studio unit; 2 persons for a one-bedroom apartment; 3 persons for a two-bedroom apartment; 4 persons for a three-bedroom apartment; 5 persons for a four-bedroom apartment (Health & Safety Code Section 50052.5(h).

	Maximum	Est. Utility	Net
Maximum Rent for Extremely Low Income Households	Rent	Allowance*	Rent
Maximum Monthly Rent for a Studio Apartment	\$303.75	\$(39.00)	\$264.75
Maximum Monthly Rent for a One-Bedroom Apartment	\$347.50	\$(39.00)	\$308.50
Maximum Monthly Rent for a Two-Bedroom Apartment	\$391.25	\$(50.00)	\$341.25
Maximum Monthly Rent for a Three-Bedroom Apartment	\$433.75	\$(58.00)	\$375.75
Maximum Monthly Rent for a Four-Bedroom Apartment	\$468.75	\$(68.00)	\$400.75

	Maximum	Est. Utility	Net
Maximum Rent for Very Low Income Households	Rent	Allowance*	Rent
Maximum Monthly Rent for a Studio Apartment	\$507.50	\$(39.00)	\$468.50
Maximum Monthly Rent for a One-Bedroom Apartment	\$580.00	\$(39.00)	\$541.00
Maximum Monthly Rent for a Two-Bedroom Apartment	\$652.50	\$(50.00)	\$602.50
Maximum Monthly Rent for a Three-Bedroom Apartment	\$723.75	\$(58.00)	\$665.75
Maximum Monthly Rent for a Four-Bedroom Apartment	\$782.50	\$(68.00)	\$714.50

	Maximum	Est. Utility	Net
Maximum Rent for Lower Income Households	Rent	Allowance*	Rent
Maximum Monthly Rent for a Studio Apartment	\$608.75	\$(39.00)	\$569.75
Maximum Monthly Rent for a One-Bedroom Apartment	\$695.00	\$(39.00)	\$656.00
Maximum Monthly Rent for a Two-Bedroom Apartment	\$782.50	\$(50.00)	\$732.50
Maximum Monthly Rent for a Three-Bedroom Apartment	\$868.75	\$(58.00)	\$810.75
Maximum Monthly Rent for a Four-Bedroom Apartment	\$938.75	\$(68.00)	\$870.75

	Maximum	Est. Utility	Net
Maximum Rent for Moderate Income Households	Rent	Allowance*	Rent
Maximum Monthly Rent for a Studio Apartment	\$1,115.00	\$(39.00)	\$1,076.00
Maximum Monthly Rent for a One-Bedroom Apartment	\$1,275.00	\$(39.00)	\$1,236.00
Maximum Monthly Rent for a Two-Bedroom Apartment	\$1,433.75	\$(50.00)	\$1,383.75
Maximum Monthly Rent for a Three-Bedroom Apartment	\$1,592.50	\$(58.00)	\$1,534.50
Maximum Monthly Rent for a Four-Bedroom Apartment	\$1,720.00	\$(68.00)	\$1,652.00

\* The utility allowance shown above is for a mid-rise (3-5 stories) project constructed in 2011 or later.

**EXHIBIT "G"**

**AGENCY PROMISSORY NOTE**

DO NOT DESTROY THIS NOTE: When paid, this note must be surrendered to Borrower for Cancellation.

\$1,900,000.00

Fresno, California

\_\_\_\_\_, 20\_\_\_\_

For value received, the undersigned, APEC International, LLC., a California limited liability company ("Borrower"), promises to pay to the order of the City of Fresno in its capacity as Housing Successor to the Redevelopment Agency of the City of Fresno ("Lender" or "Beneficiary"), the sum of One Million Nine Hundred Thousand Dollars (\$1,900,000.00) together with interest on unpaid principal at the rate of 1% per annum, with such interest accruing as of the Payment Commencement Date, to the extent that such funds are loaned to Borrower, all due and payable as described herein and pursuant to the Owner Participation Agreement. This Promissory Note ("Note") is made and entered into in accordance with the terms of the Amended and Restated Owner Participation Agreement dated [\_\_\_\_\_] 2014, entered into between Borrower and Lender ("Agreement").

Commencing on May 15<sup>th</sup> of the year immediately following issuance of the Certificate of Occupancy for the Project (the "Payment Commencement Date"), and continuing on the same date each year thereafter until the date which is fifty five (55) years after the Payment Commencement Date ("Maturity Date"), Borrower shall submit to the Lender an audited project financial statement (covering the previous calendar year) along with Lender's pro rata share of the annual Project Residual Receipts (as defined below) as calculated by Borrower. The actual and final amount of Lender's share of Residual Receipts shall be determined by the Lender upon review of the audited financial statement. "Residual Receipts" are determined on a cash basis and defined as revenue minus the total of approved operating expenses, deferred portion of the developer fees in the development budget, approved debt service, deposits to operating and replacement reserve accounts per contract, and approved related party expenses. Such annual payments shall continue until the Maturity Date at which time the entire remaining unpaid balance of principal together with interest and unpaid penalties or late charges where applicable thereon shall be all due and payable, along with attorney's fees and costs of collection, and without relief from valuation and appraisal laws. Lender's share of Residual Receipts shall be 25%.

Any failure to make a payment required hereunder shall constitute a default under this Note.

All capitalized terms used in this Note, unless otherwise defined, will have the respective meanings specified in the Agreement. In addition, as used in this Note, the following terms will have the following meanings:

"Business Day" means any day other than Saturday, Sunday, or public holiday or the equivalent for banks generally under the laws of California. Whenever any payment to be made under this Note is stated to be due on a day other than a Business Day, that payment may be made on the next succeeding Business Day. However, if the extension would cause the payment to be made in a new calendar month, that payment will be made on the preceding Business Day.

This Note, and any extensions or renewals hereof, is secured by a Deed of Trust with Assignment of Rents on real estate in Fresno County, California, that provides for acceleration upon stated events, dated as of the same date as this Note, and executed in favor of and delivered to the Lender ("Deed of Trust"), insured by First American Title Company as no worse than an ALTA or CLTA second position lien.

Time is of the essence with respect to all terms of this Note. It will be a default under this Note if Borrower defaults under the Agreement, any other Loan Documents (as defined in the Agreement), or if Borrower fails to pay when due any sum payable under this Note or under any other obligation secured by a Deed of Trust or other lien senior to the Deed of Trust which secures this Note after the expiration of the applicable cure period. Borrower shall promptly inform Lender of any new or additional financing or funding, and Borrower shall provide Lender copies of all agreements with any and all Funding Sources for this Project, in accordance with the terms set forth in Section 2.2 of the Agreement. In the event of a default by Borrower, the Borrower shall pay a late charge equal to 2% of any outstanding payment. All payments collected shall be applied first to payment of any costs, fees or other charges due under this Note or any other Loan Documents then to the interest and then to principal balance. On the occurrence of a default or on the occurrence of any other event that under the terms of the Agreement or Loan Documents gives rise to the right to accelerate the balance of the indebtedness, then, at the option of Lender, this Note or any notes or other instruments that may be taken in renewal or extension of all or any part of the indebtedness will immediately become due and payable without any further presentment, demand, protest, or notice of any kind.

The indebtedness evidenced by this Note may, at the option of the Borrower, be prepaid in whole or in part, at any time, without penalty. Lender will apply all the prepayments first to the payment of any costs, fees, late charges, or other charges due under this Note, the Agreement, or other Loan Documents, and then to the interest and then to the principal balance.

Upon full payment and satisfaction of all amounts due under this Note, Lender shall notify the Trustee under the Deed of Trust that all obligations due the Note have been satisfied, and shall deliver to the Trustee all documents required for the full reconveyance of the Deed of Trust, the termination of the Regulatory Agreement, and cancellation of the Note.

All payments are payable in lawful money of the United States of America at any place that Lender or the legal holders of this Note may, from time to time, in writing designate, and in the absence of that designation, then to Lender at its address of record provided in the Agreement.

Borrower agrees to pay all costs including, without limitation, attorney fees, incurred by the holder of this Note in enforcing payment, whether or not suit is filed, and including, without limitation, all costs, attorney fees, and expenses incurred by the holder of this Note in connection with any bankruptcy, reorganization, arrangement, or other similar proceedings involving the undersigned that in any way affects the exercise by the holder of this Note of its rights and remedies under this Note. All costs incurred by the holder of this Note in any action undertaken to obtain relief from the stay of bankruptcy statutes are specifically included in those costs and expenses to be paid by Borrower. Borrower will pay to Lender all attorney fees and other costs referred to in this paragraph on demand.

Any notice, demand, or request relating to any matter set forth herein shall be in writing and shall be given as provided in the Agreement.

No delay or omission of Lender in exercising any right or power arising in connection with any default will be construed as a waiver or as an acquiescence, nor will any single or partial exercise preclude any further exercise. Lender may waive any of the conditions in this Note and no waiver will be deemed to be a waiver of Lender's rights under this Note, but rather will be deemed to have been made in pursuance of this Note and not in modification. No waiver of any default will be construed to be a waiver of or acquiescence in or consent to any preceding or subsequent default.

The Deed of Trust provides as follows:

**DUE ON SALE-CONSENT BY BENEFICIARY.** Beneficiary may, at its option, declare immediately due and payable all sums secured by this Deed of Trust upon the sale or transfer, without the Beneficiary's prior written consent, of all or any part of the Property, or any interest in the Property. A "sale or transfer" means the conveyance of the Property or any right, title or interest therein; whether legal, beneficial or equitable; whether voluntary or involuntary; whether by outright sale, deed, installment sale contract, land contract, contract for deed, leasehold interest with a term greater than three (3) years, lease-option contract, or by sale, assignment, or transfer of any beneficial interest in or to any land trust holding title to the Property, or by any other method of conveyance of Property interest. If any Trustor is a corporation, partnership or limited liability company, transfer also includes any cumulative change in ownership of more than fifty percent (50%) of the voting stock, partnership interests or limited liability company interests, as the case may be, of Trustor, other than a transfer to the managing member of Trustor or an affiliate of the managing member. However, this option shall not be exercised by Beneficiary if such exercise is prohibited by applicable law.

Lender may transfer this Note and deliver to the transferee all or any part of the Property then held by it as security under this Note, and the transferee will then become vested

with all the powers and rights given to Lender; and Lender will then be forever relieved from any liability or responsibility in the matter, but Lender will retain all rights and powers given by this Note with respect to Property not transferred.

If any one or more of the provisions in this Note is held to be invalid, illegal, or unenforceable in any respect by a court of competent jurisdiction, the validity, legality, and enforceability of the remaining provisions will not in any way be affected or impaired. This Note will be binding on and inure to the benefit of Borrower, Lender, and their respective successors and assigns.

Borrower agrees that this Note will be deemed to have been made under and will be governed by the laws of California in all respects, including matters of construction, validity, and performance, and that none of its terms or provisions may be waived, altered, modified, or amended except as Lender may consent to in a writing duly signed by Lender or its authorized agents.

The Loan shall be nonrecourse to the Borrower and all constituent members of the Borrower.

The parties will execute such other and further documents, and will take any other steps, necessary, helpful, or appropriate to carry out the provisions of this Note.

*[Signatures on following page.]*

WITNESS WHEREOF, Borrower has executed this Note on the date first written above.

Borrower

APEC International, LLC, a California limited liability company

By: \_\_\_\_\_  
Name: Eugene Kim  
Its: Managing Member

**EXHIBIT "H"**  
**DEED OF TRUST**

**Recording requested by,  
and when recorded mail to:**

City of Fresno in its capacity as  
Housing Successor to the  
Redevelopment Agency of the City of Fresno  
2600 Fresno Street  
Fresno, CA 93721  
Attention: City Manager

**INSTRUCTIONS TO COUNTY RECORDER:**

Index this instrument as

- (i) a Deed of Trust, and
- (ii) a Fixture Filing

---

Space above for Recorder's Use

**DEED OF TRUST AND ASSIGNMENT OF RENTS**

This DEED OF TRUST AND ASSIGNMENT OF RENTS ("Deed of Trust") is entered into between APEC International, LLC., a California limited liability company whose principal executive office is at 770 South Irolo Street, Los Angeles, CA 90005 (the "Trustor"), in favor of Commonwealth Land Title Company, 888 South Figueroa Street, Suite 2100, Los Angeles, California 90017 (the "Trustee"), for the benefit of the CITY OF FRESNO IN ITS CAPACITY AS THE HOUSING SUCCESSOR TO THE REDEVELOPMENT AGENCY OF THE CITY OF FRESNO (the "Beneficiary"), with offices at 2600 Fresno St., Fresno, California 93721.

THE TRUSTOR IRREVOCABLY GRANTS, TRANSFERS AND ASSIGNS TO THE TRUSTEE, in trust, with the power of sale, the real property in the City of Fresno, Fresno County, California, more particularly described in **Exhibit A** attached hereto and made part hereof by reference (the "Property"), together with:

(i) All tenements, hereditaments and appurtenances of or to the Property, including without limitation all easements and rights used in connection therewith or as a means of access thereto, all right, title and interest of the Trustor, now owned or hereafter acquired, in any land lying within the right-of-way of any street, open or proposed, adjoining the Property, and any and all sidewalks, alleys, strips and other areas of land adjacent to or used in connection with the Property;

(ii) All oil and gas or other mineral rights in or pertaining to the Property and all royalty, leasehold and other rights of the Trustor pertaining thereto;

(iii) All water rights pertaining to the Property and shares of stock evidencing the same, and all deposits made with or other security given to utility companies by the Trustor with respect to the Property;

(iv) The rents, issues and profits thereof, subject, however, to the right, power and authority of Trustor to collect and apply such rents, issues and profits and set forth in this Deed of Trust;

(v) All buildings and improvements of every kind and description now or hereafter erected or placed on the Property, and all fixtures thereon, including, but not limited to, all gas and electric fixtures, engines and machinery, radiators, heaters, furnaces, heating equipment, laundry equipment, steam and hot water boilers, stoves, ranges, elevators and motors, bath tubs, sinks, water closets, basins, pipes, faucets and other plumbing and heating fixtures, mantels, cabinets, refrigeration plant and refrigerators, whether mechanical or otherwise, cooking apparatus and appurtenances, and all shades, awnings, screens, blinds and other furnishings, it being hereby agreed that all such fixtures and furnishings shall to the extent permitted by law be deemed permanently affixed to and a part of the realty;

(vi) All building materials and equipment now or hereafter delivered to the Property and intended to be installed thereon; and

(vii) All articles of personal property owned by the Trustor and now or hereafter attached to or used in and about the building or buildings now erected or hereafter to be erected on the Property which are necessary to the complete and comfortable use and occupancy of such building or buildings for the purposes for which they were or are to be erected, and all other goods, chattels and personal property as are ever used or furnished in operating a building, or the activities conducted therein, similar to the ones herein described and referred to, and all renewals or replacements thereof or articles in substitution therefor, whether or not the same are or shall be attached to the building or buildings in any manner; subject, however, to (and only to) any purchase money security interests in such personal property.

Said real property and personal property described above, together with appurtenances, are referred to collectively in this Deed of Trust as the "Collateral"

FOR THE PURPOSE OF SECURING THE FOLLOWING OBLIGATIONS:

(a) Payment to the Beneficiary of an indebtedness in the principal amount of One Million Nine Hundred Thousand Dollars (\$1,900,000.00), evidenced by a promissory note executed by the Trustor and payable to the order of the Beneficiary, bearing the same date as this Deed of Trust, and any and all modifications, extensions or renewals thereof or substitutions therefor (the "Note"), and performance and satisfaction of each and all other obligations of the Trustor under the Note;

(b) Performance of every obligation of Trustor in this Deed of Trust, the Note, the Owner Participation Agreement between Beneficiary and Trustor related to the Property (the "Owner Participation Agreement") contemplating the improvement of the "Project" (as that term is defined in the Owner Participation Agreement); and

(c) Payment of all sums, if any, and interest thereon that may hereafter be loaned or advanced by the Beneficiary to or for the benefit of the Trustor or to its successors, transferees and assigns, made to the Trustor while the Trustor is the owner of record of fee title to the Property, or any portion thereof, or to the successors, transferees or assigns of the Trustor while they are the owners of record of such fee title, and evidenced by one or more notes or written instruments which recite that they are secured by this Deed of Trust.

TO PROTECT THE SECURITY OF THIS DEED OF TRUST, THE TRUSTOR COVENANTS AND AGREES AS FOLLOWS:

1. The Trustor shall not use or permit the use of any of the Collateral for any purpose other than the use for which it was intended at the time this Deed of Trust was executed, as provided in the Owner Participation Agreement.

2. Upon default under this Deed of Trust or the Note (following delivery of notice and expiration of the cure period, if any, provided therein), the Beneficiary, at its option, may declare the whole of the obligations and sums secured hereby to be immediately due and payable.

3. The person(s) or entity(ies) who have executed this Deed of Trust are fully authorized, and have obtained any and all written authorizations, approvals or consents necessary, to bind the Trustor to this Deed of Trust.

4. All rents, profits and income from the Collateral covered by this Deed of Trust are hereby assigned to the Beneficiary for the purpose of discharging the obligations hereby secured. However, the Trustor shall be permitted, so long as no default exists hereunder or under the Note, to collect such rents, profits and income for use consistent with the provisions of the Owner Participation Agreement.

5. Upon default hereunder or under the Note (following delivery of notice and expiration of the cure period, if any, provided herein or therein), for the purpose of protecting its interests hereunder, the Beneficiary will be entitled to the appointment by a court having jurisdiction, without further notice and without regard to adequacy of any security for the indebtedness secured hereby, of a receiver to take possession of and protect the Collateral described herein and operate same and collect the rents, profits and income therefrom. The entering upon and taking possession of the Property or other Collateral by such receiver, the collection of such rents, profits and income and the application thereof shall not cure or waive any default or notice of default hereunder or invalidate any act done pursuant to such notice.

6. The Trustor, at its sole cost and expense, shall provide and maintain on the entire Property, including all buildings and improvements thereon: (i) a policy of broad-form builder's risk insurance sufficient to cover 100 percent of the replacement value of all buildings and improvements on the Property including; without limitation, labor and materials in place or to be used as part of the permanent construction (including, without limitation, surplus miscellaneous materials and supplies incidental to the work, and scaffolding, staging, towers, forms and equipment not owned or rented by the Beneficiary, the cost of which is not included in the cost of work), insuring against loss or damage by fire, extended coverage perils and such other hazards, casualties or other contingencies as from time to time may be reasonably required by the Beneficiary; (ii) a policy of commercial general liability insurance that includes contractual, products and completed operations coverages, bodily injury and property damage liability insurance with combined single limits of not less than \$1,000,000 per occurrence; and (iii) such other insurance as may be reasonably required by the Beneficiary, in each case in such amounts, in such manner and with such companies as the Beneficiary and Trustor may reasonably approve. The foregoing minimum insurance coverage limits shall be subject to reasonable adjustment from time to time by the Beneficiary. Each such policy shall be endorsed with a standard mortgage clause with loss payable to the Beneficiary and the Trustor, and shall provide that the policy shall not be canceled or materially changed without at least thirty (30) days' prior notice to the Beneficiary. Upon request by the Beneficiary, the Trustor immediately shall deposit with the Beneficiary certificates evidencing such policies.

7. The Trustor shall pay: (i) at least ten days before delinquency, all taxes and assessments affecting the Collateral, including assessments on appurtenant water stock; (ii) when due, all encumbrances, charges and liens, with interest, on the Collateral or any part thereof which appear to be prior or superior hereto; and (iii) all costs, fees and expenses of the Trustee or the Beneficiary reasonably incurred in connection with the trusts created under this Deed of Trust.

8. The Trustor shall: (i) keep the Collateral in good condition and repair and not remove or demolish any buildings on the Property; to the extent insurance or condemnation proceeds are available; (ii) complete or restore promptly and in good and workmanlike manner the buildings and improvements and any other building or improvement which may be constructed, damaged or destroyed thereon; (iii) pay when due all claims for labor performed and materials furnished therefore; (iv) comply in all material respects with all laws affecting the Collateral or requiring any alterations or improvements to be made thereon; (v) not commit or permit waste of or on the Collateral; and (vi) not commit, suffer or permit any act upon the Property in violation of law and/or any covenants, conditions or restrictions affecting the Collateral.

9. The Trustor shall appear in and defend any action or proceeding purporting to affect the security hereof or the rights or powers of the Beneficiary or the Trustee, and shall pay all costs and expenses, including cost of evidence of title and reasonable attorneys' fees, in any such action or proceeding in which the

Beneficiary or the Trustee may appear, or in any suit brought by the Beneficiary to foreclose this Deed of Trust.

10. Should the Trustor fail to make any payment or do any act as herein provided, then the Beneficiary or the Trustee, without obligation to do so, and following notice to or demand on the Trustor, and without releasing the Trustor from any obligation hereof: (i) may make or do the same in such manner and to such extent as either may deem necessary to protect the security hereof, the Beneficiary or the Trustee being authorized to enter on the Property for such purposes; (ii) may commence, appear in and/or defend any action or proceeding purporting to affect the security hereof or the rights or powers of the Beneficiary or the Trustee; (iii) may pay, purchase, contest or compromise any encumbrance, charge or lien which in the judgment of either appears to be prior or superior hereto (except for the deeds of trust, encumbrances and liens securing the Construction/Permanent Financing Loan(s) and the Agency Loan, as such terms are defined below); and (iv) in exercising any such powers, may pay necessary expenses, employ legal counsel and pay such counsel's reasonable fees. All such amounts paid by the Beneficiary or the Trustee hereunder shall be added to the obligations secured by this Deed of Trust.

The term "Construction/Permanent Financing Loan" means, collectively, the construction financing and take-out financing, and any refinancing or replacement of that financing from time to time, to be provided by a commercial or other lender(s); provided, however, that (i) before entering into any Construction/Permanent Financing Loan, the Trustor shall give the Beneficiary notice of the Construction/Permanent Financing Loan and copies of the loan agreement and all other loan documents evidencing the Construction/Permanent Financing Loan; (ii) the funds disbursed from each Construction/Permanent Financing Loan shall be used only for costs and charges associated with the loan and for the operation, maintenance and/or improvement of the Project or the Property as provided in the Owner Participation Agreement or to refinance existing indebtedness; (iii) the interest on each Construction/Permanent Financing Loan shall be at a reasonable rate based on all the facts and circumstances; and (iv) the combined amounts of all Construction/Permanent Financing Loans or any re-financing thereof and the Note secured by this Deed of Trust shall not exceed one hundred percent (100%) of the fair market value of the Property as improved by the Project under the Owner Participation Agreement (such value to be determined by a qualified appraiser reasonably acceptable to Trustor and Beneficiary. Notwithstanding any limitations set forth above, in the event of any subsequent refinancing of a Construction/Permanent Financing Loan, Trustor may use funds from any refinancing that are in excess of the original principal of the initial Construction/Permanent Financing Loan to compensate Trustor for any negative cash flow of the Project or to fund other projects by Trustor or a related entity in the Urban Core of the City of Fresno. (By way of illustration only, and without limiting the foregoing, if the initial Construction/Permanent Financing Loan for the Project is \$4,000,000 and, while satisfying the rate and loan-to-value limits set forth in subparagraphs (iii) and (iv), Trustor subsequently obtains refinancing in the amount

of \$5,000,000, Trustor may use the additional \$1,000,000 in excess of the original Construction/Permanent Financing Loan to compensate Trustor for negative cash flow or for another project in the Urban Core without making any prepayment on the Note secured by this Deed of Trust.)

11. The Beneficiary shall have the right, but not the obligation, to pay when due fire or other insurance premiums required hereunder if the Trustor fails to make such payments. All such amounts paid by the Beneficiary hereunder shall be added to the obligations secured by this Deed of Trust.

12. The Trustor shall pay immediately upon demand all sums so expended by the Beneficiary or the Trustee under this Deed of Trust, with interest from date of expenditure at the legal rate.

13. If the Trustor fails to pay any amount required by the Note or this Deed of Trust when due and payable, or fails to perform all other covenants, conditions and agreements of the Note, this Deed of Trust or the Owner Participation Agreement (following delivery of notice and expiration of the cure period, if any, provided therein), the amount of the Note, including unpaid principal and late charges, and all other charges and amounts required by the Note and this Deed of Trust shall, at the option of the Beneficiary, become immediately due and payable. This shall be in addition to and without limitation on any other remedy or right available to the Beneficiary for such failure.

14. The Trustor shall not voluntarily create or permit to be created against the Collateral any lien or liens except as specifically permitted by this Deed of Trust or otherwise authorized by the Beneficiary. The Trustor shall keep and maintain the Collateral free from the claims of all persons supplying labor or materials who will enter into the construction, rehabilitation, renovation or repair of any and all buildings or improvements now existing or to be erected on the Property.

15. By accepting payment of any sum secured by this Deed of Trust after its due date or by accepting partial payment of any such sum, the Beneficiary does not waive its right either to require prompt payment when due of all other sums so secured or to declare default for the Trustor's failure to pay.

16. If the Trustor, without the prior written consent of the Beneficiary: (i) agrees to or actually sells, conveys, transfers or disposes of the Collateral or any interest therein or portion thereof, or (ii) assigns or delegates any right or obligation under the Owner Participation Agreement, the Note or this Deed of Trust, then all amounts secured by this Deed of Trust may be declared immediately due and payable, at the option of the Beneficiary. The Beneficiary shall not unreasonably withhold its consent to any such transaction. The Beneficiary's consent to one transaction of this type shall not be a waiver of the right to require consent to future or successive transactions.

DUE ON SALE-CONSENT BY BENEFICIARY. Beneficiary may, at its option, declare immediately due and payable all sums secured by this Deed of Trust upon the sale or transfer, without the Beneficiary's prior written consent, of all or any part of the Property, or any interest in the Property. A "sale or transfer" means the conveyance of the Property or any right, title or interest therein; whether legal, beneficial or equitable; whether voluntary or involuntary; whether by outright sale, deed, installment sale contract, land contract, contract for deed, leasehold interest with a term greater than three (3) years, lease-option contract, or by sale, assignment, or transfer of any beneficial interest in or to any land trust holding title to the Property, or by any other method of conveyance of Property interest. If any Trustor is a corporation, partnership or limited liability company, transfer also includes any change in ownership of more than fifty percent (50%) of the voting stock, partnership interests or limited liability company interests, as the case may be, of Trustor, other than a transfer to the managing member of Trustor or an affiliate of the managing member. However, this option shall not be exercised by Beneficiary if such exercise is prohibited by applicable law.

17. As further security for the full and complete performance of each and every obligation, covenant, agreement and duty of the Trustor contained herein or in the Note, the Trustor hereby grants and conveys to the Beneficiary a security interest in and lien on all of the Collateral. This Deed of Trust shall serve as a security agreement and financing statement created pursuant to the California *Commercial Code*, and the Beneficiary will have and may exercise all rights, remedies and powers of a secured party under the California *Commercial Code*. Further, this Deed of Trust is filed as a fixture filing pursuant to the California *Commercial Code* and other applicable law, and covers goods which are or are to become fixtures.

18. Should the Property, the buildings or improvements thereon, or any part of any of them be taken or damaged by reason of any public improvement or condemnation proceeding, or damaged by fire or earthquake or in any other manner, the Beneficiary will be entitled, subject to the rights of the holder of any senior deed of trust securing a Construction/Permanent Financing Loan, to all of the Trustor's interest in compensation, awards and other payments or relief therefor; and, following the occurrence of a default as defined in the Note, the Beneficiary shall be entitled, jointly with the Trustor, at the Beneficiary's option, to commence, appear in and prosecute in its own name, any action or proceeding, or to make any compromise or settlement, in connection with such taking or damage. All such compensation, awards, damages, rights of action and proceeds, including the proceeds of any fire and other insurance affecting the Property or the buildings or improvements thereon, are hereby assigned to the Beneficiary, subject to the rights of the holder of any senior deed of trust securing a Construction/Permanent Financing Loan. After deducting therefrom all its expenses, including reasonable attorneys' fees, and if there has not occurred a default under the Note, the Beneficiary shall apply all such proceeds to restoring the Property or the buildings or improvements thereon, or if there has been such default, or if the Trustor

determines not to rebuild, the Beneficiary shall retain the proceeds to the extent of the amount due under the Note and any amounts due under this Deed of Trust. Any balance of such proceeds still remaining shall be disbursed by the Beneficiary to the Trustor.

19. If the Trustor fails to perform any covenant or agreement in this Deed of Trust or the Owner Participation Agreement, or if a default occurs under the Note, the Beneficiary may declare all obligations and sums secured hereby immediately due and payable by delivery to the Trustee of written declaration of default and demand for sale and written notice of default and of election to cause the Collateral to be sold, which notice the Trustee shall cause to be duly filed for record, and the Beneficiary may foreclose this Deed of Trust; provided, however that the Trustor shall not be deemed to be in default hereunder for failure to make any payment when due or for failure to perform any other covenant or agreement contained herein until thirty (30) days after written notice of such failure is given to the Trustor and Trustor is afforded a reasonable opportunity to cure the default. The Beneficiary shall also deposit with the Trustee this Deed of Trust, the Note and all other documents evidencing the obligations or sums secured hereby.

20. After the lapse of such time as may then be required by law following the recordation of the notice of default, and notice of sale having been given as then required by law, the Trustee, without demand on the Trustor, shall sell the Property at the time and place fixed by the Trustee in the notice of sale, either as a whole or in separate parcels, and in such order as it may determine, at public auction to the highest bidder for cash in lawful money of the United States, payable at time of sale. The Trustee may postpone sale of all or any portion of the Property by public announcement at the time and place of sale, and from time to time thereafter may further postpone the sale by public announcement at the time fixed by the preceding postponement. The Trustee shall deliver to the purchaser its deed conveying fee title to the Property or portion thereof so sold, but without any covenant or warranty, express or implied. The recitals in the Trustee's deed of any matters or facts shall be conclusive proof of the truthfulness thereof. Any person, including the Trustor, the Trustee and the Beneficiary, may purchase at the sale. The Trustee shall apply the proceeds of the sale to payment of: (i) the expenses of the sale, together with the reasonable expenses of the trust created by this Deed of Trust, including reasonable Trustee's fees and attorneys' fees for conducting the sale, and the actual cost of publishing, recording, mailing and posting notice of the sale; (ii) the cost of any search and/or other evidence of title procedure in connection with the sale and of revenue stamps on the Trustee's deed; (iii) all sums expended under the terms hereof not then repaid, with accrued interest at the legal rate; all other sums then secured hereby; and (v) the remainder, if any, to the person or persons legally entitled thereto.

21. The Beneficiary may from time to time substitute a successor or successors to the Trustee named herein or acting hereunder to execute the trusts under this Deed of Trust. Upon such appointment, and without conveyance to the successor trustee, the latter shall be vested with all title, powers and duties conferred upon any Trustee herein named or acting hereunder. Each such appointment and substitution shall be made by written instrument executed by the Beneficiary, containing reference to

this Deed of Trust and its place of record, which instrument, when duly recorded in Fresno County, California, shall be conclusive proof of proper appointment of the successor trustee.

22. Upon written request of the Beneficiary stating that all obligations secured hereby have been satisfied and all sums secured hereby have been paid, and upon surrender of this Deed of Trust, the Regulatory Agreement, and the Note to the Trustee for cancellation, termination, and retention, and upon payment of its fees, the Trustee shall reconvey, without warranty, the Collateral then held hereunder. The recitals in such reconveyance of any matters or facts shall be conclusive proof of the truthfulness thereof. The grantee in such reconveyance may be described as "the person or persons legally entitled thereto."

23. The trusts created by this Deed of Trust are irrevocable by the Trustor.

24. This Deed of Trust applies to, inures to the benefit of, and binds of the Trustor, the Beneficiary and the Trustee and their respective administrators, executors, officers, directors, transferees, successors and assigns. The term "Beneficiary" shall include not only the original Beneficiary hereunder but also any future owner and holder, including pledges, of the Note secured hereby. In this Deed of Trust, whenever the context so requires, the masculine gender includes the feminine and/or neuter, and the singular includes the plural.

25. In addition to and without limitation on any other rights or remedies of the Trustee or the Beneficiary, if the Trustee or the Beneficiary commences any legal action or proceeding to enforce or interpret any provision of this Deed of Trust or the Note, the Trustor shall pay all costs and expenses incurred by the Trustee or the Beneficiary in connection with such action or proceeding, including legal expenses and reasonable attorneys' fees and court costs.

26. The Trustee accepts the trusts hereunder when this Deed of Trust, duly executed and acknowledged, is made public record as provided by law. Except as otherwise provided by law, the Trustee is not obligated to notify any party hereto of pending sale under this Deed of Trust or of any action or proceeding in which the Trustor, the Beneficiary or the Trustee is a party, unless brought by the Trustee.

27. The Trustor requests that a copy of any notice of default and of any notice of sale hereunder be mailed to it at 770 South Irolo Street, Suite 1000, Los Angeles, CA 90005.

28. The Trustor shall cause a copy of each deed of trust securing a Construction/ Permanent Financing Loan to be provided to the Beneficiary immediately upon its recordation, so that the Beneficiary may prepare and record a request for notice of default and notice of sale thereunder pursuant to California Civil Code Section 2924b.

**29. PROVIDED THAT NO NOTICE OF DEFAULT HEREUNDER THEN APPEARS OF RECORD AND SUBJECT TO THE CONDITIONS IN SECTION 10**

ABOVE AND/OR IN THE OWNER PARTICIPATION AGREEMENT, THIS DEED OF TRUST SHALL BE SUBORDINATE AND SUBJECT TO ANY DEED OR DEEDS OF TRUST SECURING A CONSTRUCTION/PERMANENT FINANCING LOAN. BENEFICIARY SHALL, UPON REQUEST OF TRUSTOR, EXECUTE SUCH SUBORDINATION AGREEMENT OR OTHER DOCUMENTATION REASONABLY NECESSARY TO SUBORIDINATE THE LIEN AND CHARGE OF THIS DEED OF TRUST TO LIEN OF ANY DEED OR DEEDS OF TRUST SECURING A CONSTRUCTION/PERMANENT FINANCING LOAN, AS PROVIDED IN THE OWNER PARTICIPATION AGREEMENT.

30. This Deed of Trust shall be interpreted and enforced, and the rights and duties (both procedural and substantive) of the parties hereunder shall be determined, according to California law.

31. Capitalized terms not otherwise defined herein shall have the meanings given them in the Owner Participation Agreement or the Note.

\* \* \* \* \*

IN WITNESS WHEREOF, Trustor has executed this Deed of Trust as of the date set forth above.

TRUSTOR:  
APEC International, LLC.,  
a California limited liability company

By: \_\_\_\_\_  
Name: Eugene Kim  
Its: Managing Member

Attachment:

Exhibit A: Legal Description of Property

ACKNOWLEDGMENTS

STATE OF CALIFORNIA     )  
  ) ss.  
COUNTY OF FRESNO     )

On \_\_\_\_\_ before me, \_\_\_\_\_ Notary Public, personally appeared \_\_\_\_\_ within instrument and acknowledged to me that he/she/they executed the same in his/her/their authorized capacity(ies), and that by his/her/their signature(s) on the instrument the person(s), or the entity upon behalf of which the person(s) acted, executed the instrument.

I certify under PENALTY OF PERJURY under the laws of the State of California that the foregoing paragraph is true and correct.

WITNESS my hand and official seal.

\_\_\_\_\_

(SEAL)

**EXHIBIT A**

**LEGAL DESCRIPTION**

THE LAND DESCRIBED HEREIN IS SITUATED IN THE CITY OF FRESNO, COUNTY OF FRESNO, STATE OF CALIFORNIA, AND IS DESCRIBED AS FOLLOWS:

Lots 1, 2, 3, 4, 5 and 6 in Block 63 of the Town (now City) of Fresno, according to the map thereof recorded June 8, 1876, in Book 1, Page 2 of Maps, Fresno County Records.

APN: 466-214-01

## **HOTEL FRESNO DESIGN SCOPE**

The Hotel Fresno building will be completely renovated and transformed into a mixed-income multi-family project with 79 residential housing units and common area spaces. Upon completion the Hotel Fresno project will consist of six floors of apartments, common space and offices space on the ground floor, and a structured parking garage (to be located on property to the rear of the building). The residential area will include a community room with full kitchen, guest restrooms, and management offices. There will be 24 one-bedroom units, 28 two-bedroom units, 12 three-bedroom units, and 15 loft-style units. The units will range in average sizes from one-bedroom units of approximately 550 square feet; two-bedroom of approximately 800 square feet; the three-bedroom units of approximately 1,100 square feet, and loft-style units of approximately 900 square feet. All units will have central heat and air conditioning. The property will have controlled access, and will include laundry rooms on site. In addition, we plan to install a wireless high speed internet network that meets TCAC standards. Therefore, tenants will also have access to free high speed wireless internet in each unit and the community rooms.

Renovations will be made to the building exterior and certain interior spaces which are intended to meet the Secretary of Interior Standards, so that the Hotel Fresno project may qualify to be placed on the National Register of Historic Places.