


ELEVATION

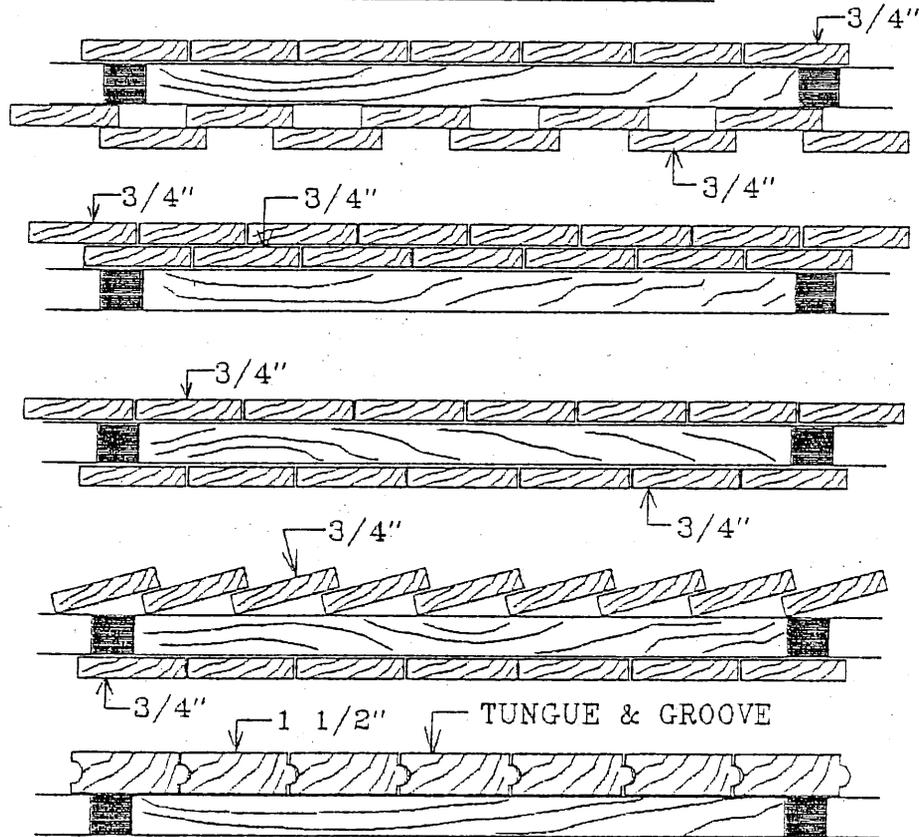

MATERIAL APPLICATION

PLAN VIEW

CAD# 2AFENCE.DC2

CITY OF FRESNO - DEVELOPMENT DEPARTMENT

DR. BY: B.WALLS

DRAWING NUMBER

DATE: 7-28-91

SCALE: N.T.S.

F-1

FENCE DETAIL

FOR LANDSCAPE BACK-UP TREATMENT LOCATIONS

REF. & REV.