



F:\Cadd\Drawings\Current\SHIELDS-SUNNYSIDE BUSINESS PARK\Engineering DWG\CDDK-STREET PLAN.dwg 11/19/2005 3:11:15 PM PST

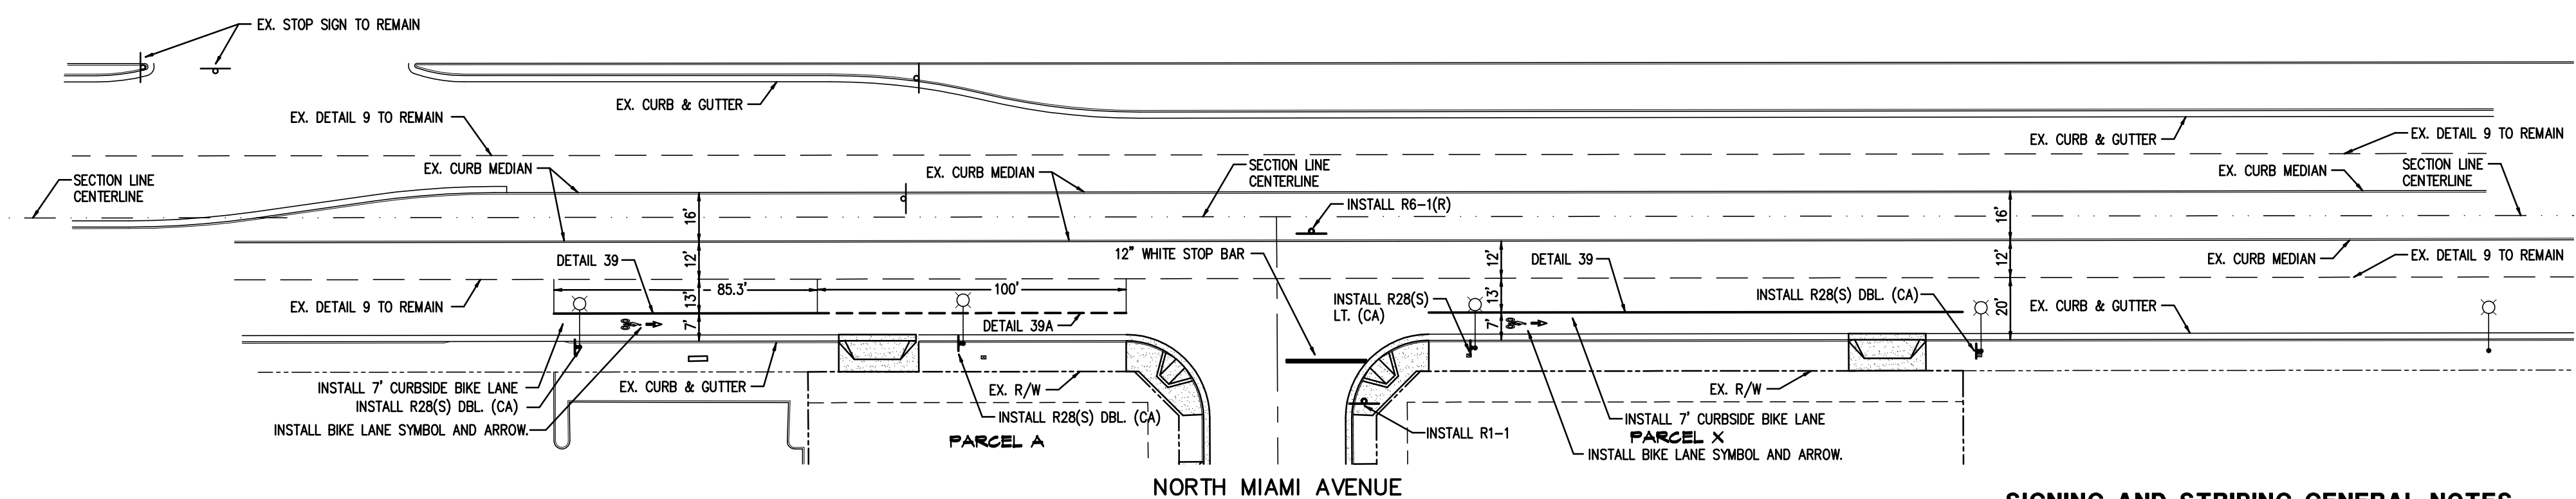

EAST SHIELDS AVENUE

SIGNING AND STRIPING GENERAL NOTES:

1. WORK SHALL BE DONE IN ACCORDANCE WITH THE LATEST EDITIONS OF THE STATE OF CALIFORNIA DEPARTMENT OF TRANSPORTATION STANDARD PLANS AND SPECIFICATIONS, SIGN SPECIFICATION SHEETS, THE 2003 EDITION OF THE MANUAL OF UNIFORM TRAFFIC CONTROL DEVICES (MUTCD), THE 2003 MUTCD CALIFORNIA SUPPLEMENT, THE LATEST EDITION OF THE CITY OF FRESNO STANDARD SPECIFICATIONS AND DRAWINGS, AND THE SPECIAL PROVISIONS.
2. THESE PLANS ARE ACCURATE FOR SIGNING AND STRIPING ONLY.
3. ALL SIGNS SHALL BE AVERY DENNISON T6500 SERIES REFLECTIVE SHEETING AND SHALL BE COVERED WITH AVERY DENNISON OL 1000 ANTI-GRAFFITI OVERLAY FILM.
4. ALL SALVAGED MATERIALS SHALL BE DELIVERED TO THE CITY CORPORATION YARD AT 2101 "G" STREET, FRESNO. THE CONTRACTOR SHALL NOTIFY THE CITY SIGN SHOP, (559) 621-1492, AT LEAST 2 WORKING DAYS PRIOR TO DELIVERY.
5. EXISTING STRIPING TO BE REMOVED SHALL BE DONE BY GRINDING. AFTER GRINDING, SLURRY SEAL SHALL BE APPLIED TO THE AREA.
6. WITH THE EXCEPTION OF BIKE LANE SYMBOLS, ALL STRIPING SHALL BE THERMOPLASTIC.
7. ALL CROSSWALKS SHALL BE 12 FEET WIDE, OUTSIDE EDGE TO OUTSIDE EDGE.
8. THE CONTRACTOR SHALL FURNISH AND INSTALL NEW OM2-2H MARKERS ON ALL MEDIAN ISLAND NOSES, UNLESS OTHERWISE NOTED ON THE PLANS.
9. SIGNS SHALL BE INSTALLED PER CITY STANDARD DRAWING P-83, UNLESS OTHERWISE NOTED ON THE PLANS.
10. ALL R28(S) SIGNS SHALL BE "TOW-AWAY/NO STOPPING ANY TIME" SIGNS PER CITY STANDARD DRAWING P-91.

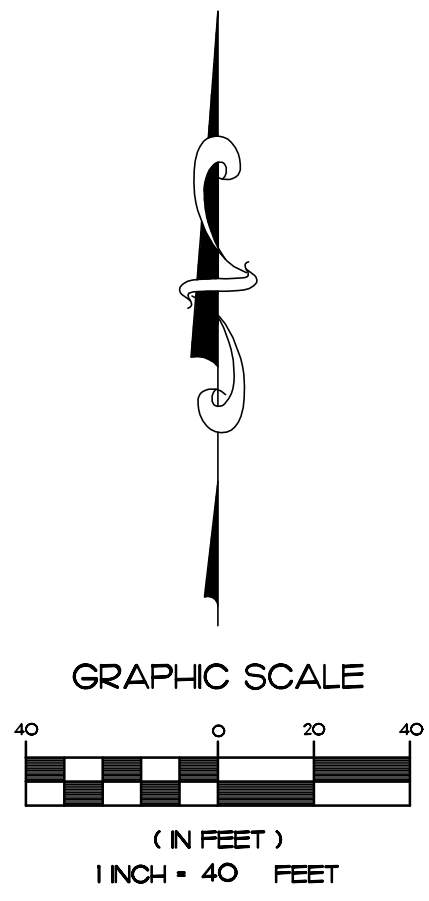

PW FILE NO. PROJ. ID. FUND ORG.	CITY OF FRESNO	DEPARTMENT OF PUBLIC WORKS
REF. & REV.	PLANS AND SPECIFICATIONS FOR SIGNAGE AND STRIPING FOR PARCEL MAP NO. 2004-35 EAST SHIELDS AVENUE	APPROVED CITY ENG. CONST. ENG. OFFICE ENG.
		DR. BY: JJS CH. BY: DATE: 04/05 SCALE: AS NOTED
		SHEET NO. 5 OF 5 SHEETS 15-C-12720