


*PERMITTED ONLY IN R-1, OR LESSE DENSITY
 AREA WITH MAXIMUM LENGTH OF 200'.

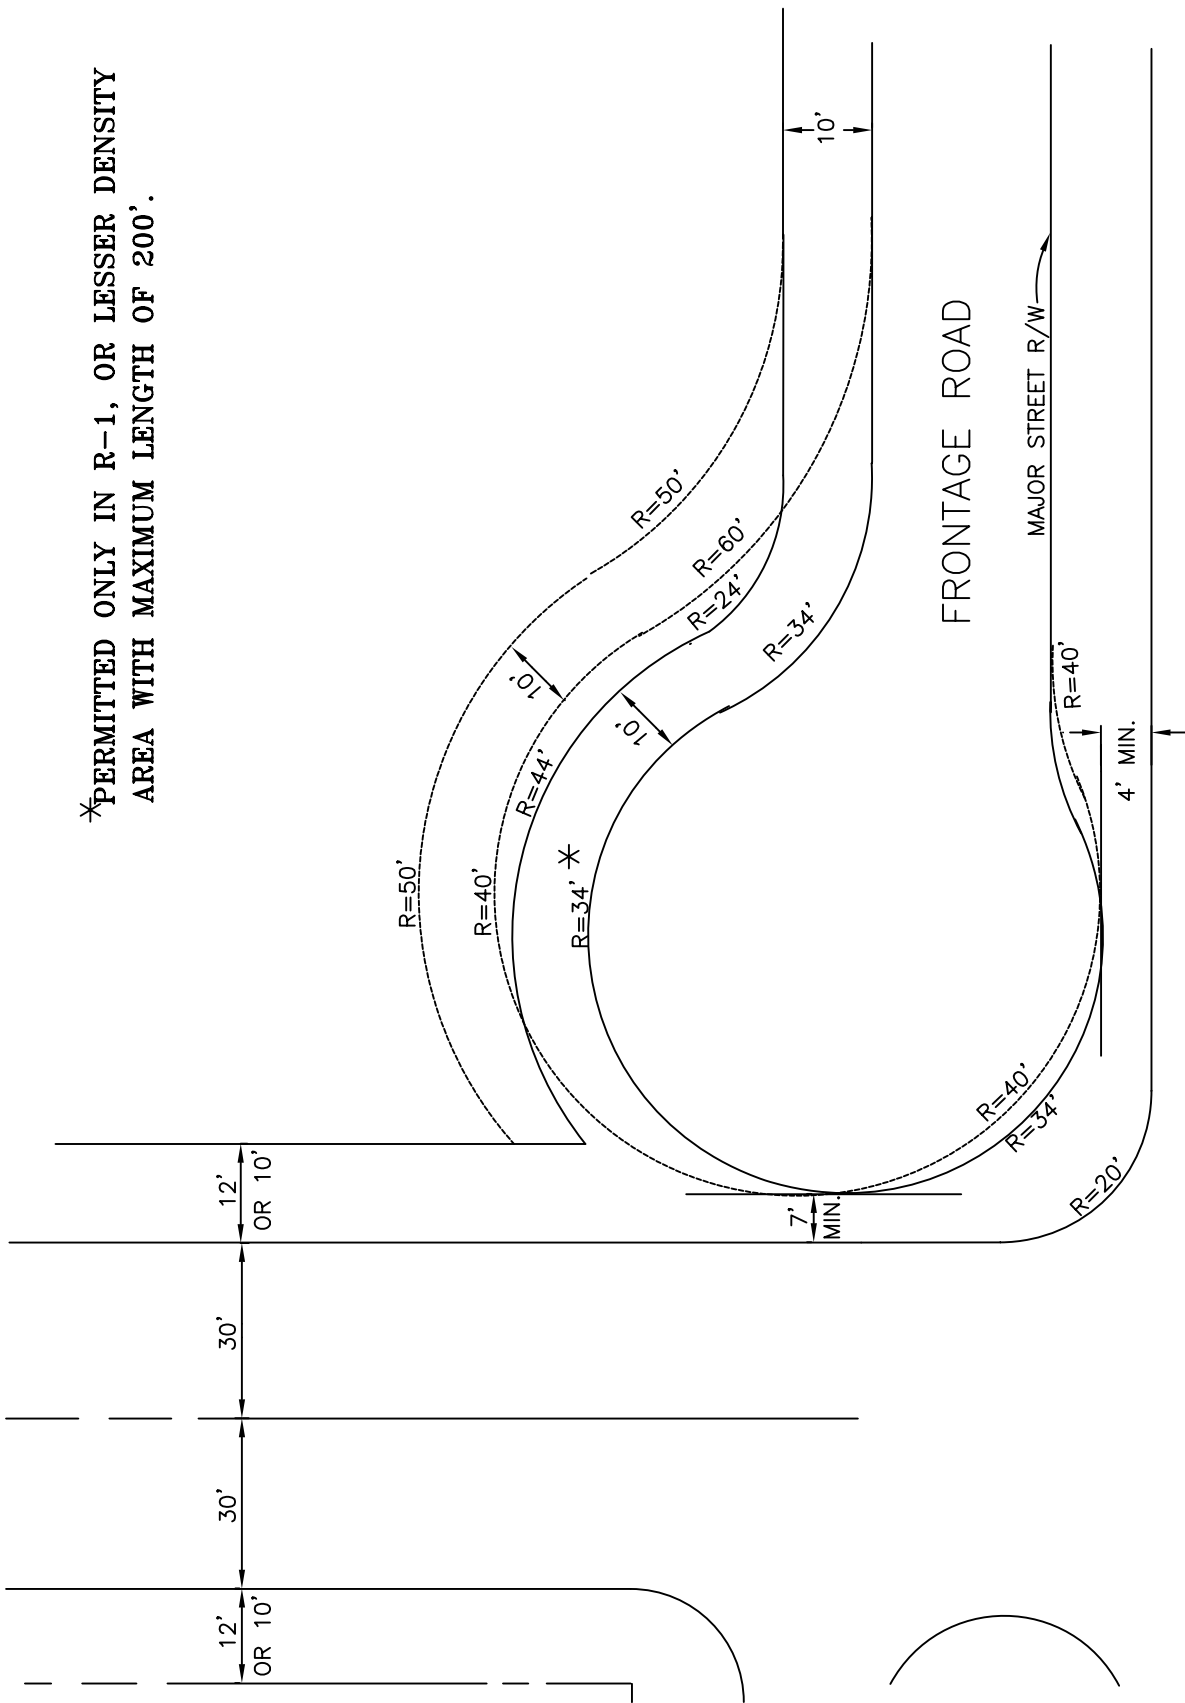

STANDARD FRONTAGE ROAD
 CUL-DE-SAC

REF. & REV.
 AUG., 2002

CITY OF FRESNO
 P-20