



ANX
AARON NEUBERT ARCHITECTS

ADU PROGRAM

OWNER:
CITY OF FRESNO
PLANNING AND DEVELOPMENT DEPARTMENT
201 RIVERDALE AVENUE, SUITE 100
FRESNO, CA 93701

ARCHITECT:
AARON NEUBERT ARCHITECTS, INC.
201 RIVERDALE AVENUE, SUITE 100
FRESNO, CA 93701
AARON NEUBERT, SAN GABRIEL

STRUCTURAL ENGINEER:
NOUS ENGINEERING, INC.
701 POMONA PLACE
LOS ANGELES, CALIFORNIA 90045

MEP ENGINEERS:
INNOV8 DESIGN AND ENGINEERING
701 POMONA PLACE
LOS ANGELES, CALIFORNIA 90045

REVISION DATE: COMMENTS:

ISSUE:
△ REVISION #2 06/03/22 PLAN CHECK CORRECTIONS
△ REVISION #1 04/04/22 PLAN CHECK CORRECTIONS

SEAL:







Project No. 2104
ADU PROGRAM
CITY OF FRESNO
CALIFORNIA

DRAWING TITLE:
ADU 03 - GABLE
ELEVATIONS
SECTIONS

DATE: JUNE 3, 2022
SCALE: 1/4=1'-0"
DRAWN BY:

A.200g

© Aaron Neubert Architects, Inc. 2022

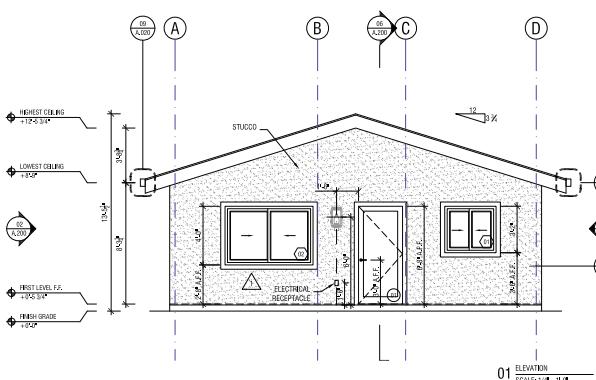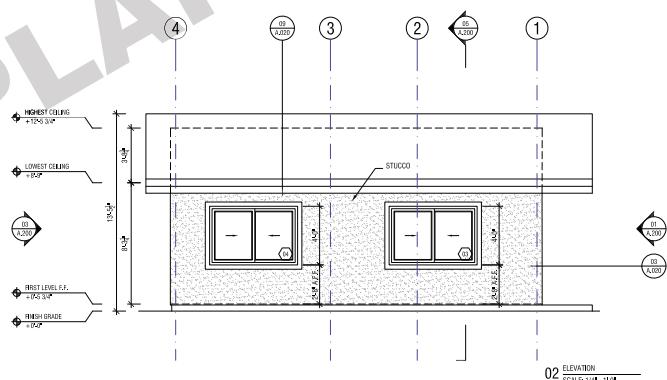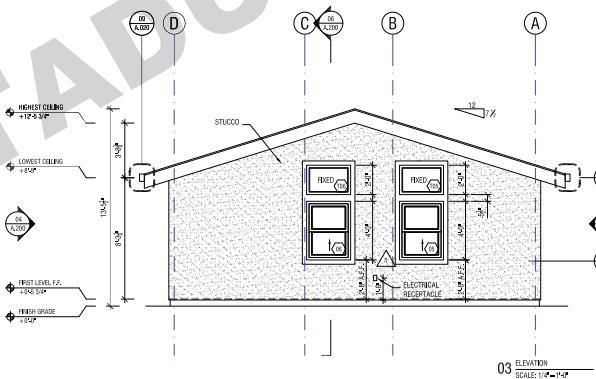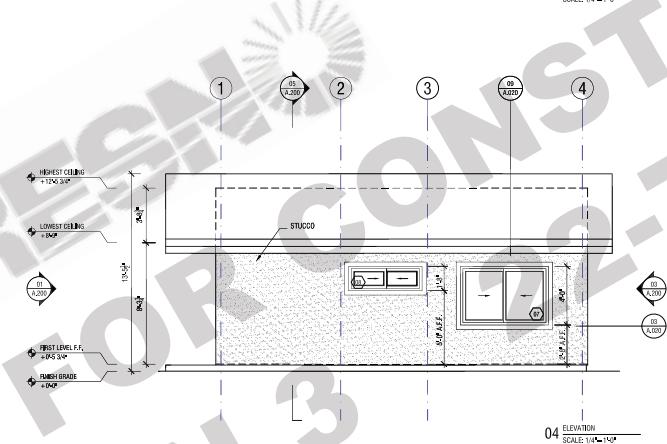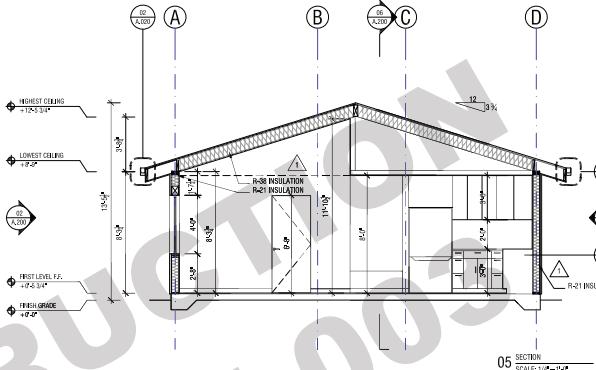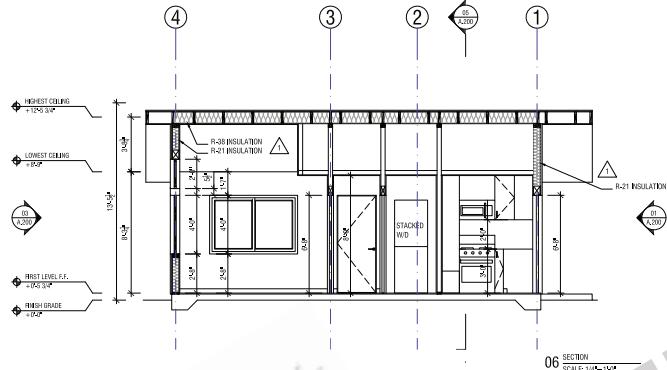

ADU PROGRAM

OWNER:
CITY OF FRESNO
PLANNING AND DEVELOPMENT DEPARTMENT
201 RIVERDALE AVENUE, SUITE 100
FRESNO, CA 93701

ARCHITECT:
AARON NEUBERT ARCHITECTS, INC.
201 RIVERDALE AVENUE, SUITE 100
FRESNO, CA 93701
AARON NEUBERT, SAN GABRIEL

STRUCTURAL ENGINEER:
NOUS ENGINEERING, INC.
201 RIVERDALE AVENUE, SUITE 100
FRESNO, CA 93701
PLATZ PARTNERS

MEP ENGINEER:
INNOV8 DESIGN AND ENGINEERING
701 PINEBROOK PLACE
FRESNO, CA 93727
PLATZ PARTNERS

REVISION DATE: COMMENTS:

ISSUE:
△ REVISION #2 06/03/22 PLAN CHECK CORRECTIONS
△ REVISION #1 04/04/22 PLAN CHECK CORRECTIONS



Proj. No. 2104
ADU PROGRAM
CITY OF FRESNO
CALIFORNIA







DRAWING TITLE:
ADU 03 - CONTEMPORARY
ELEVATIONS
SECTIONS

DATE: JUNE 3, 2022
SCALE: 1/4=1'-0"
DRAWN BY:

Aaron Neubert Architects, Inc.

© Aaron Neubert Architects, Inc. 2022

A.200s

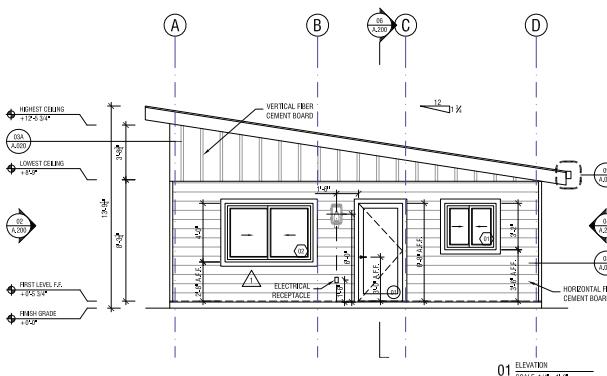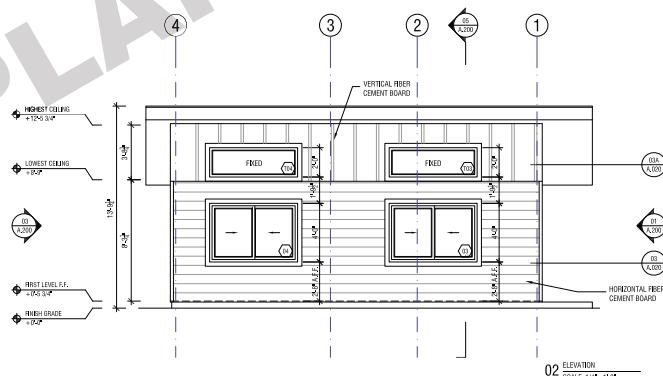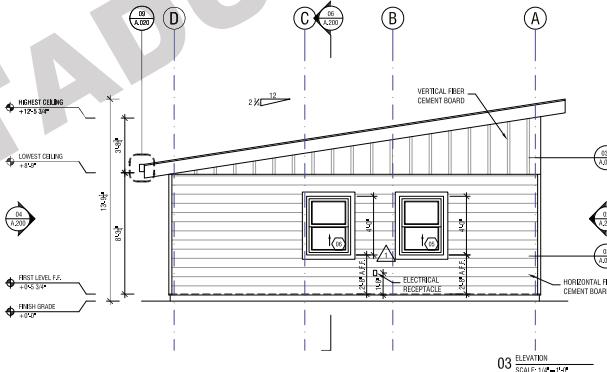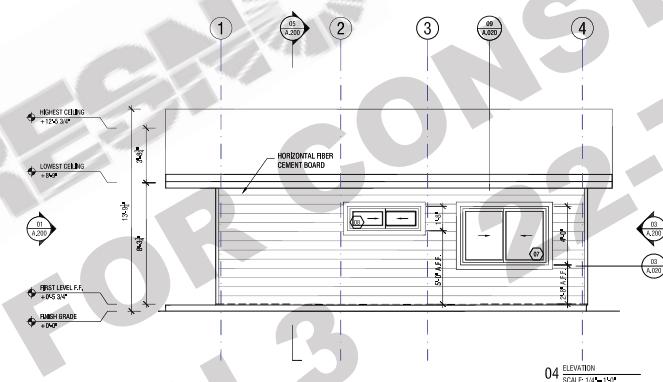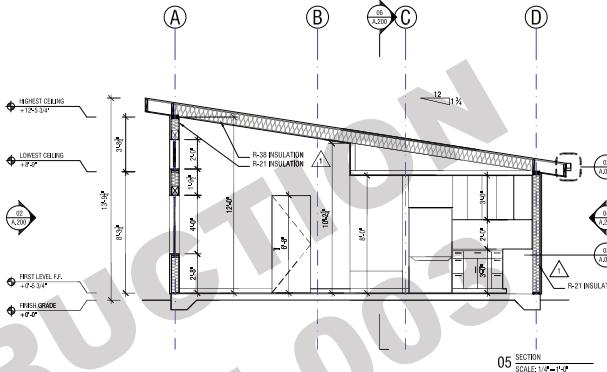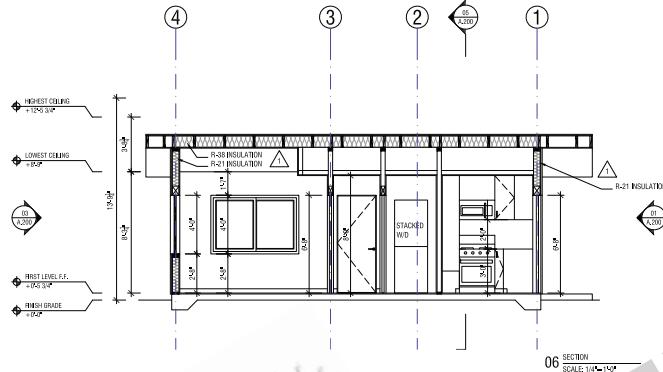

NOT FOR CONSTRUCTION
PLAN 3