
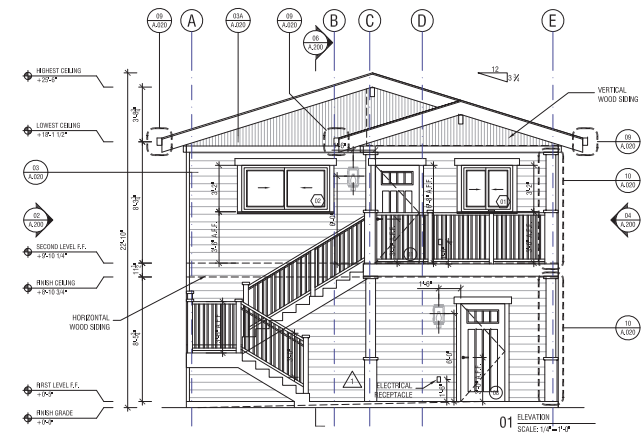
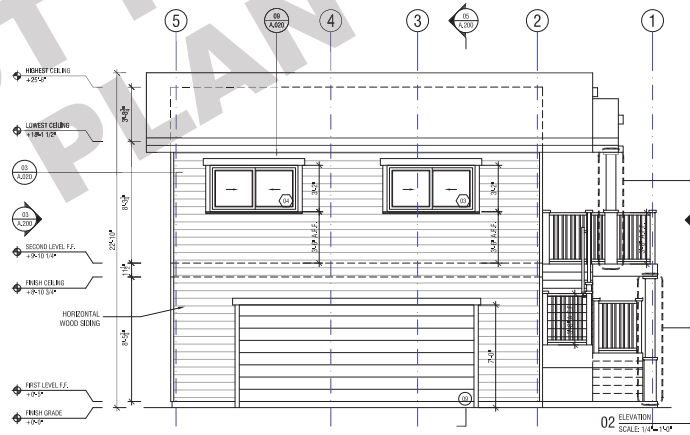
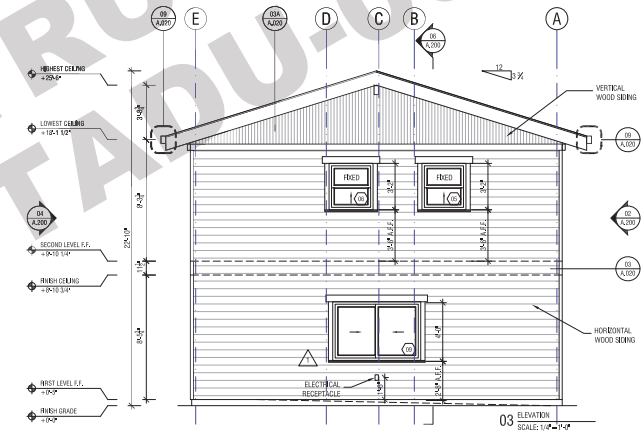
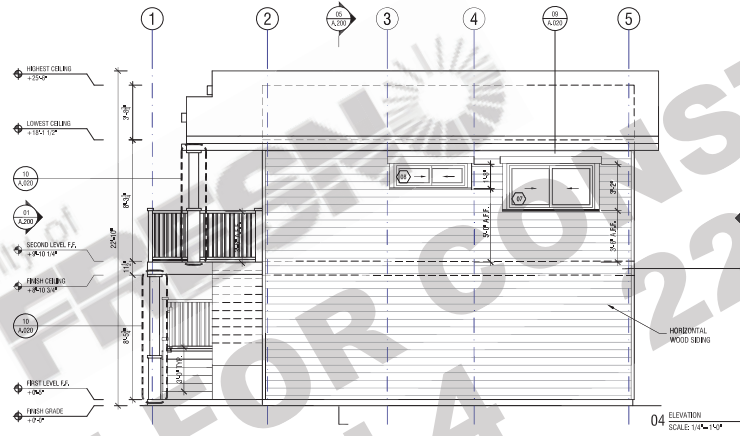
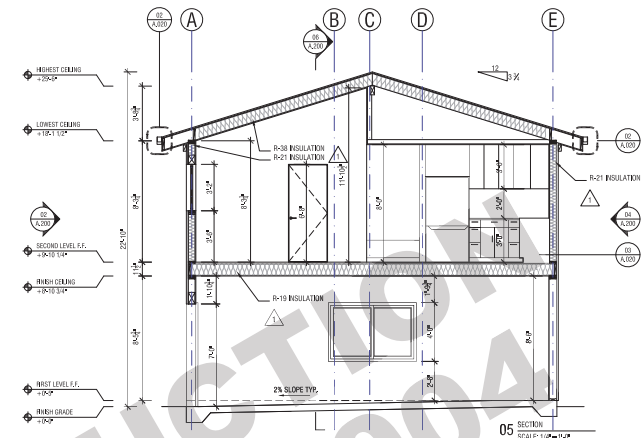
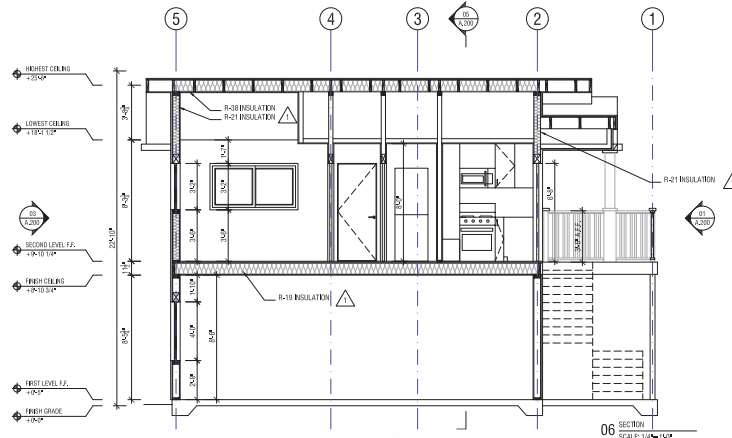


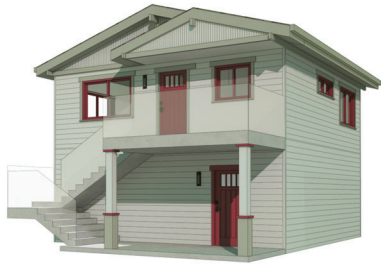

ADU PROGRAM

OWNER:
CITY OF FRESNO
FRESNO PUBLIC WORKS DEPARTMENT




REVISION	DATE	COMMENT
2	REVISION #2 06.03.22	PLAN CHECK CORRECTIONS
1	REVISION #1 04.04.22	PLAN CHECK CORRECTIONS










PROJECT NAME:
ADU PROGRAM
CITY OF FRESNO
CALIFORNIA

DRAWING TITLE:
ADU 04 - CRAFTSMAN
ELEVATIONS
SECTIONS

DATE: JUNE 3, 2022
SCALE: 1/4" = 1'-0"

DRAWN BY:
A.200c

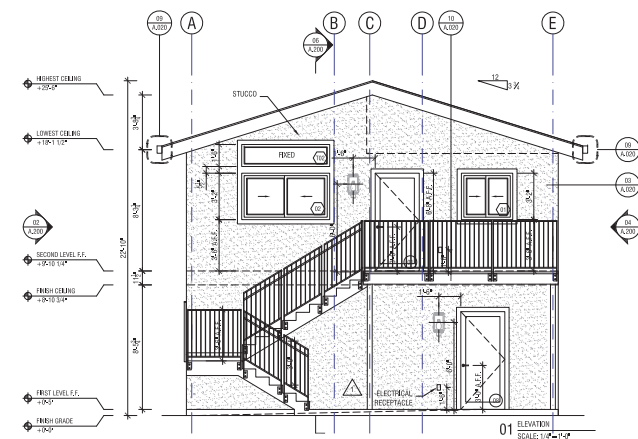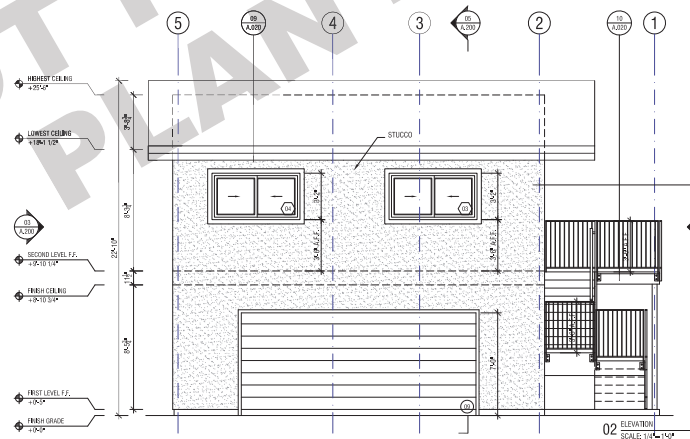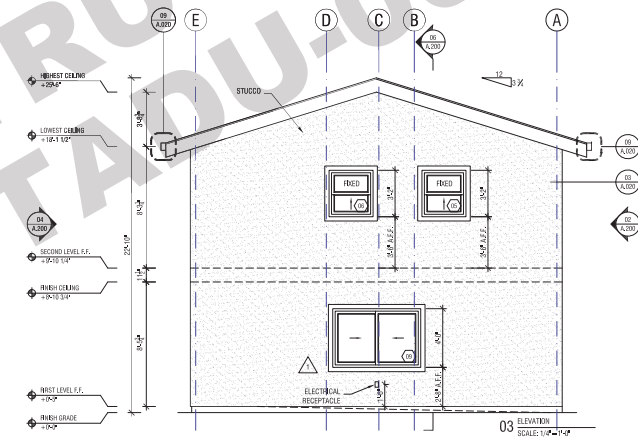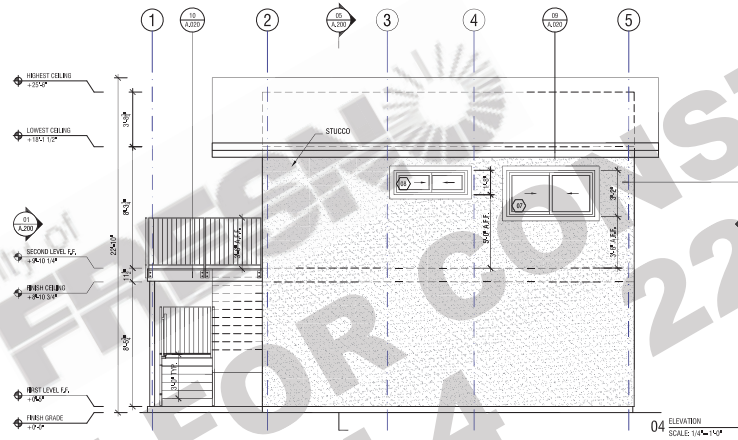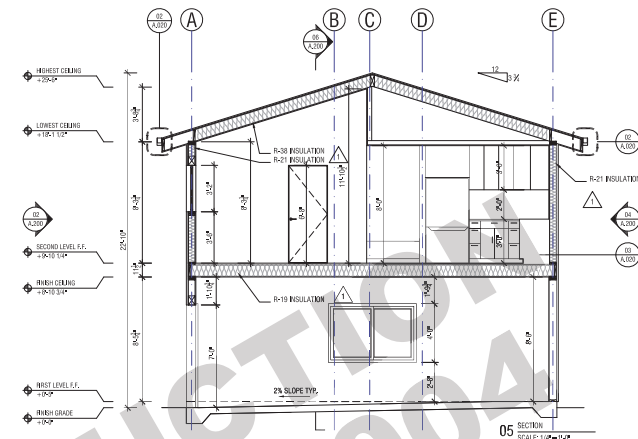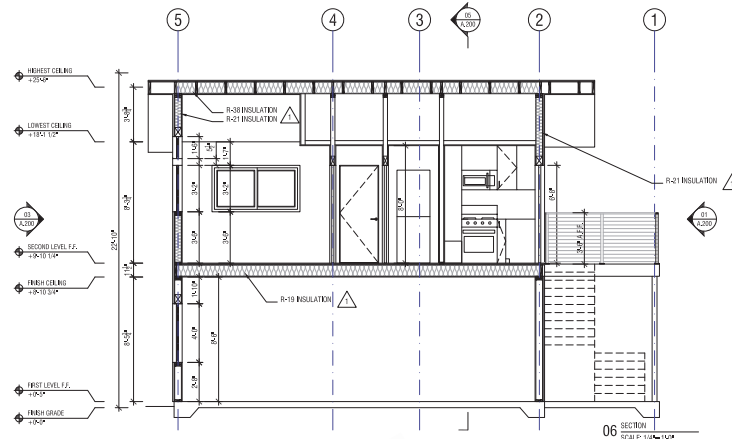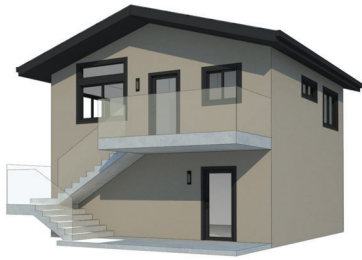

ADU PROGRAM

OWNER:
CITY OF FRESNO
FRESNO PUBLIC WORKS DEPARTMENT




REVISION	DATE	COMMENT
2	REVISION #2 06.03.22	PLAN CHECK CORRECTIONS
1	REVISION #1 04.04.22	PLAN CHECK CORRECTIONS










PROJECT NO. 2004
ADU PROGRAM
CITY OF FRESNO
CALIFORNIA

DRAWING TITLE:
ADU 04 - GABLE
ELEVATIONS
SECTIONS

DATE: JUNE 3, 2022
SCALE: 1/4" = 1'-0"

DRAWN BY:
A.200g

© Aaron Neubert Architects, INC. 2022

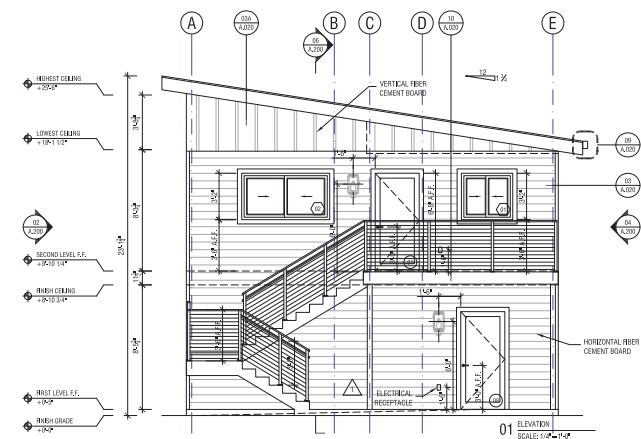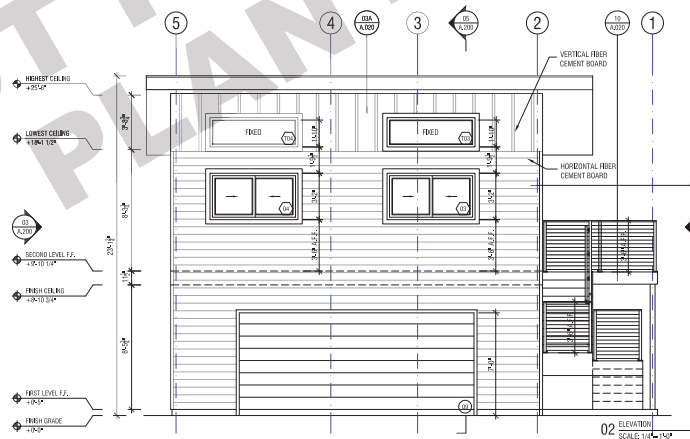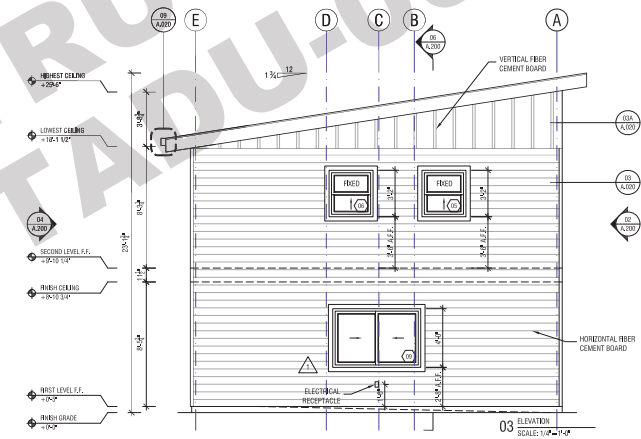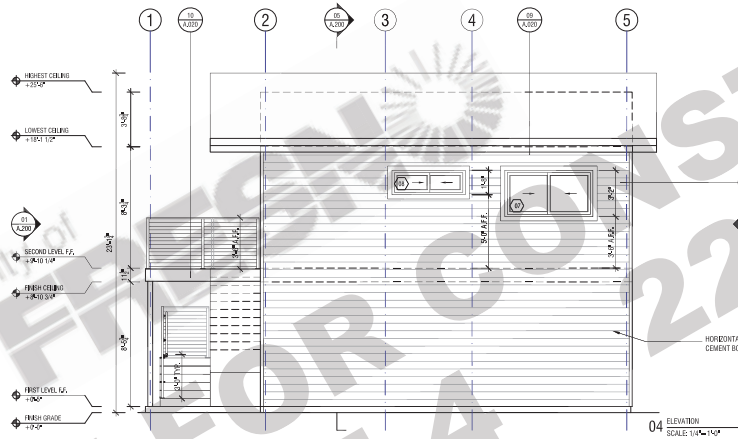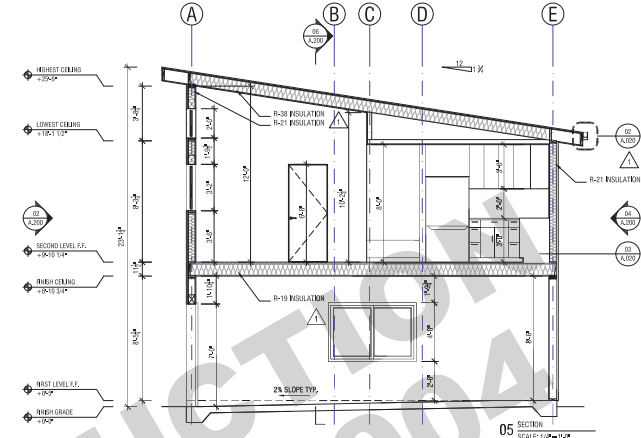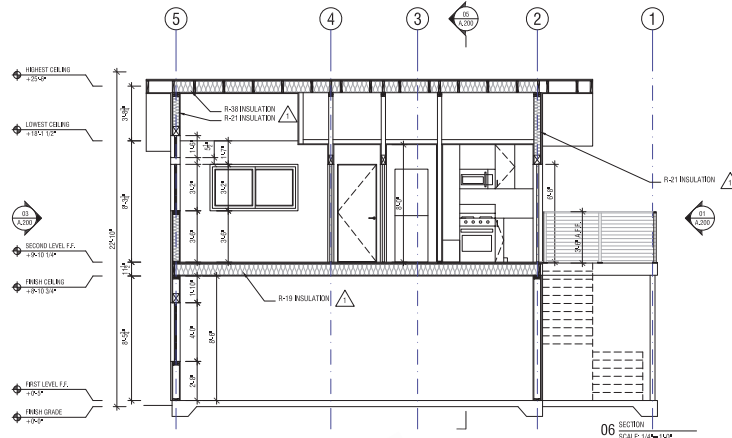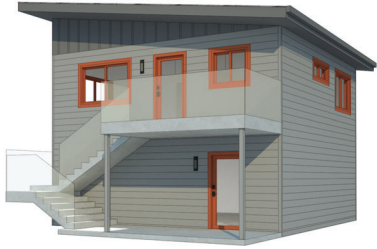

AARON NEUBERT ARCHITECTS

ADU PROGRAM

OWNER:
CITY OF FRESNO
FRESNO PUBLIC WORKS DEPARTMENT
3000 FRESNO STREET, 3RD FLOOR
FRESNO, CA 93703

ARCHITECT:
AARON NEUBERT ARCHITECTS, INC.
AARONNEUBERT.COM

STRUCTURAL ENGINEER:
NOUS ENGINEERING, INC.

MEP ENGINEER:
INNOVATE DESIGN AND ENGINEERING

REVISION	DATE	COMMENT
2	REVISION #2 06.03.22	PLAN CHECK CORRECTIONS
1	REVISION #1 04.04.22	PLAN CHECK CORRECTIONS



PROJECT NO. 2024
ADU PROGRAM
CITY OF FRESNO
CALIFORNIA

DRAWING TITLE:
ADU 04 - CONTEMPORARY
ELEVATIONS
SECTIONS

DATE: JUNE 3, 2022
SCALE: 1/4" = 1'-0"

DRAWN BY:
A.200s

© Aaron Neubert Architects, INC. 2022