

FRONT ELEVATION


GABLE

MATERIALS AND SPECIFICATIONS ABOVE ARE APPLICABLE TO ALL SIDES OF THE ACCESSORY DWELLING UNIT.

FRONT ELEVATION

GABLE W/PORCH OPTION

MATERIALS AND SPECIFICATIONS ABOVE ARE APPLICABLE TO ALL SIDES OF THE ACCESSORY DWELLING UNIT.

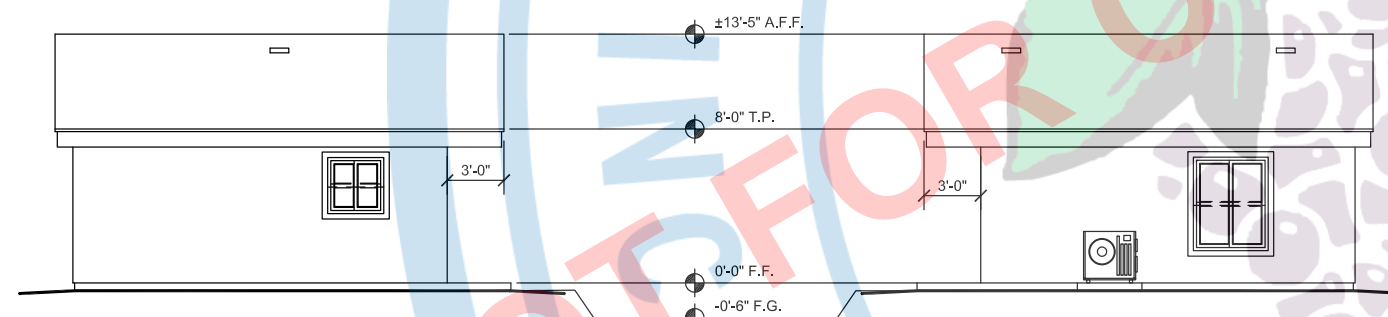


LEFT ELEVATION

GABLE


RIGHT ELEVATION

GABLE

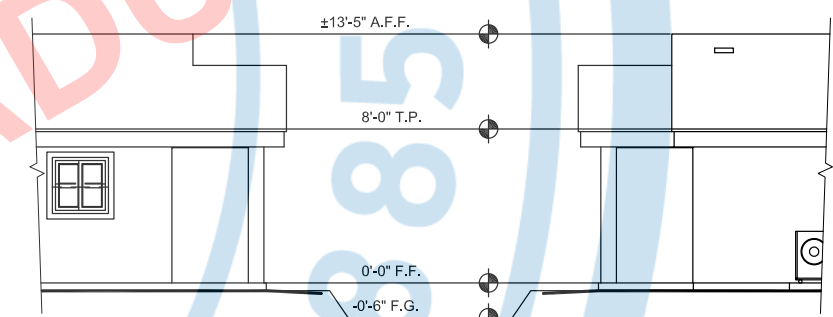

LEFT & RIGHT ELEVATION


GABLE W/PORCH OPTION

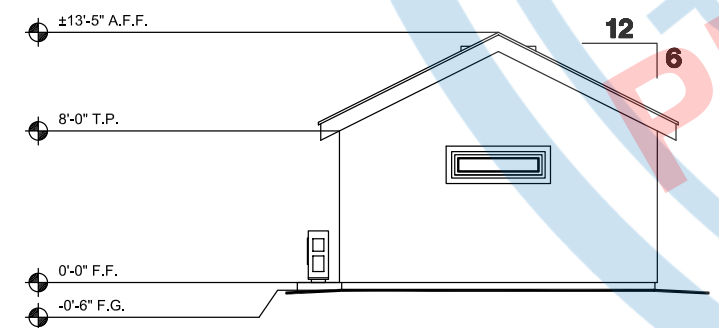


REAR ELEVATION

GABLE




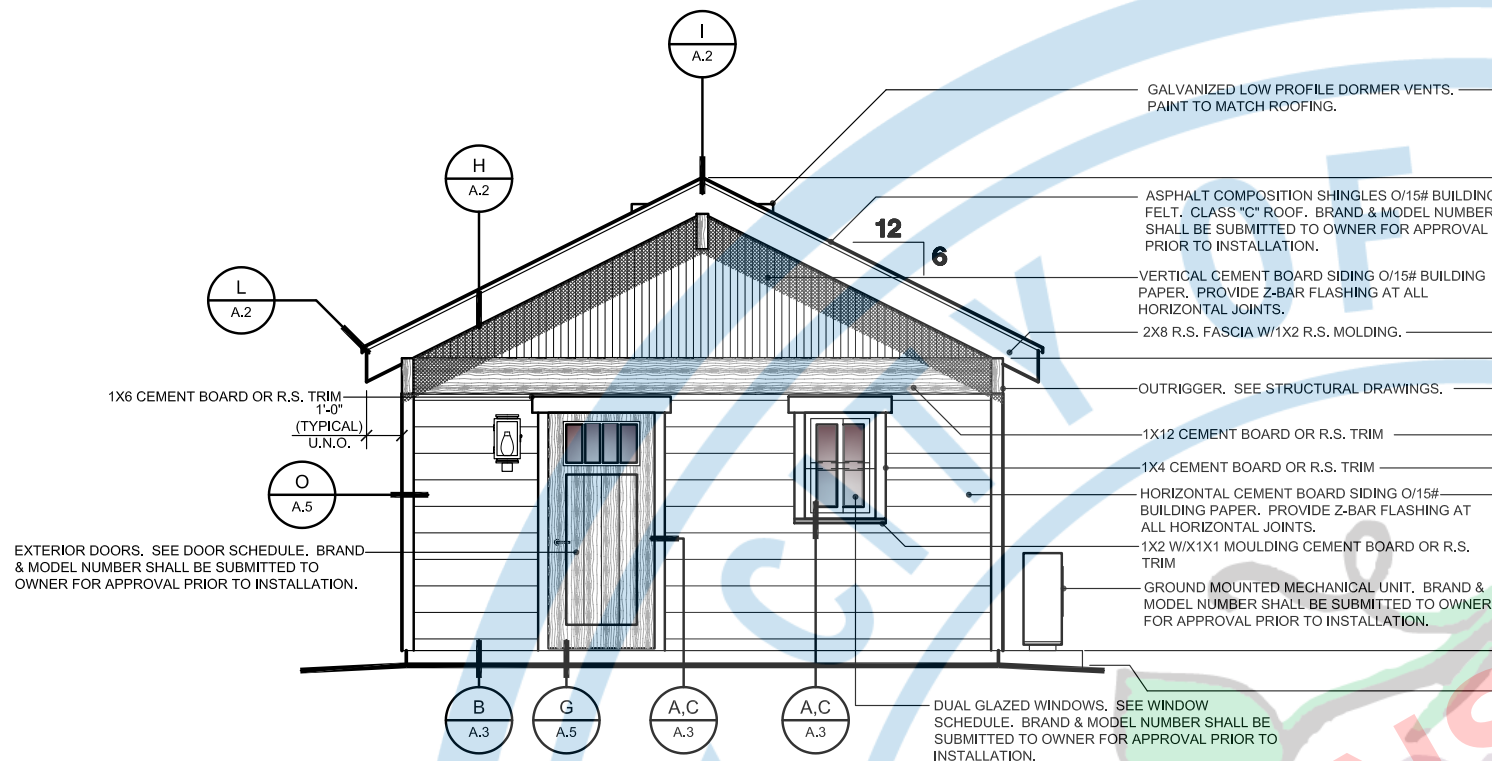


FRONT ELEVATION
CRAFTSMAN
MATERIALS AND SPECIFICATIONS ABOVE ARE APPLICABLE TO ALL SIDES OF THE ACCESSORY DWELLING UNIT.

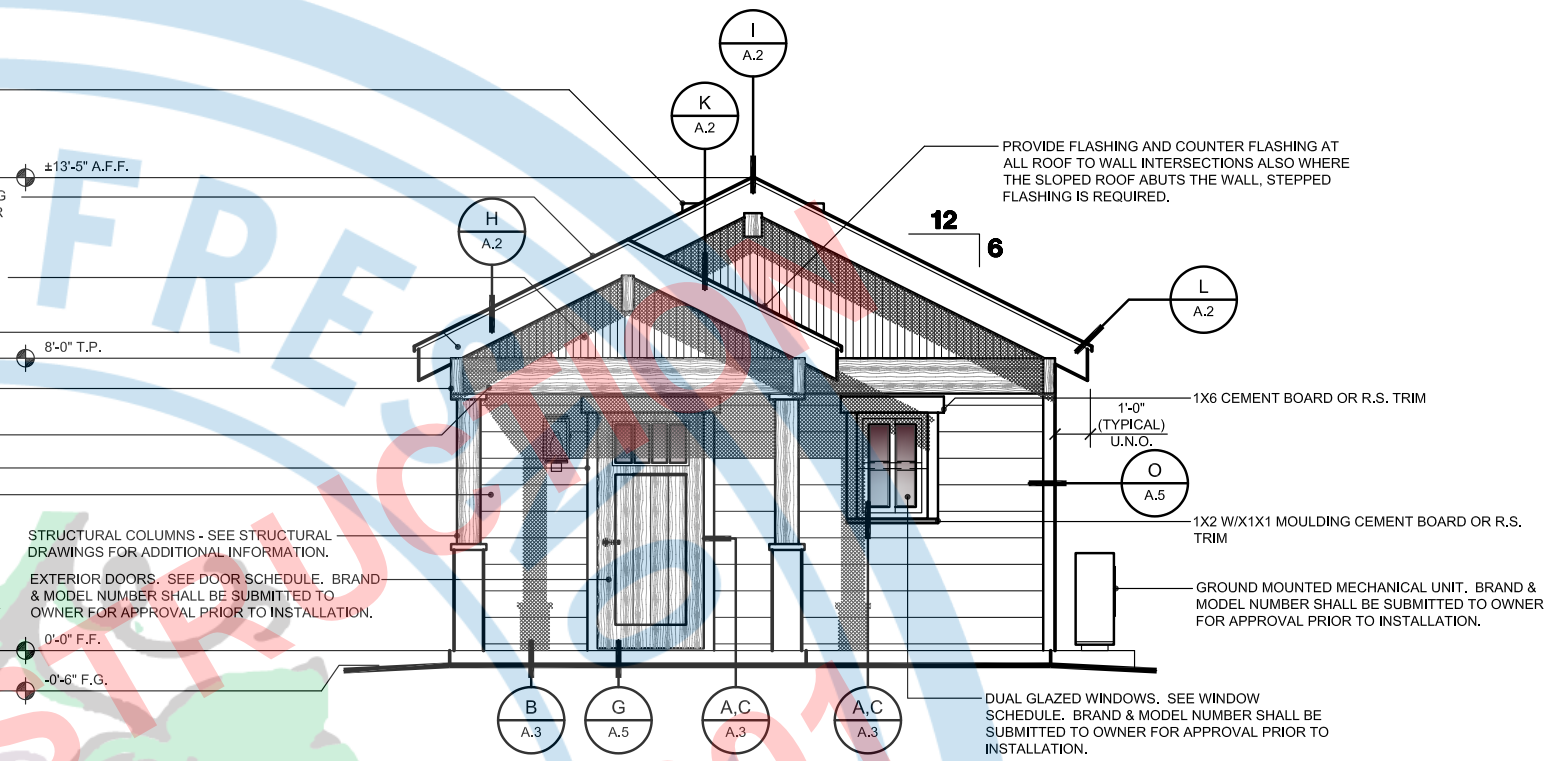

FRONT ELEVATION
CRAFTSMAN W/PORCH OPTION
MATERIALS AND SPECIFICATIONS ABOVE ARE APPLICABLE TO ALL SIDES OF THE ACCESSORY DWELLING UNIT.

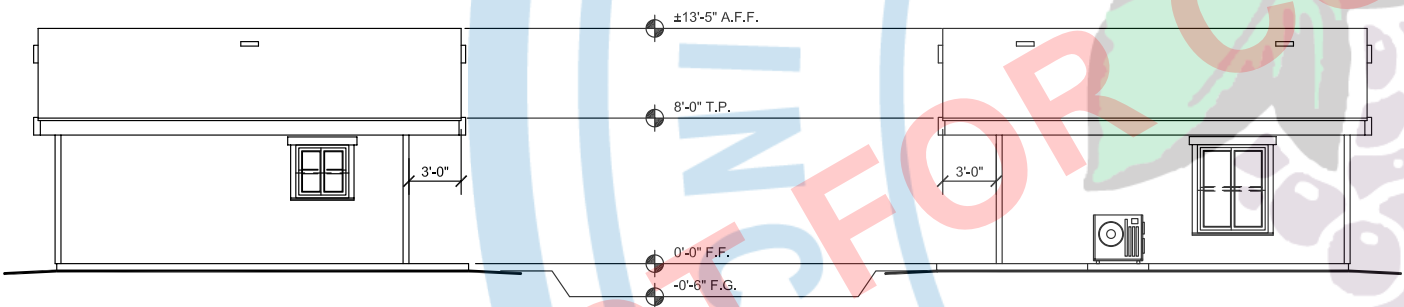


LEFT ELEVATION
CRAFTSMAN

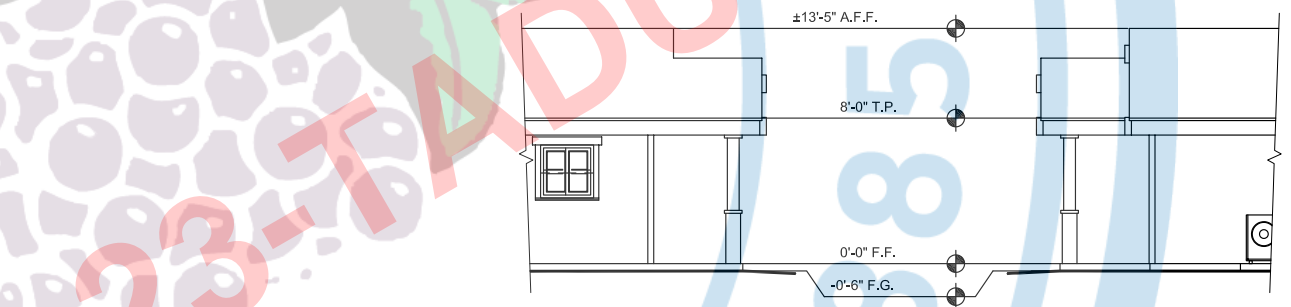



RIGHT ELEVATION
CRAFTSMAN

LEFT & RIGHT ELEVATION
CRAFTSMAN W/PORCH OPTION

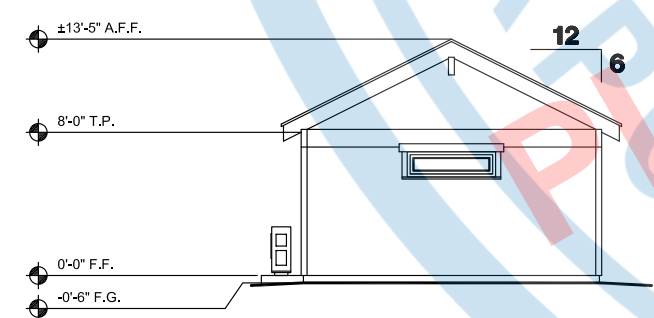

REAR ELEVATION
CRAFTSMAN

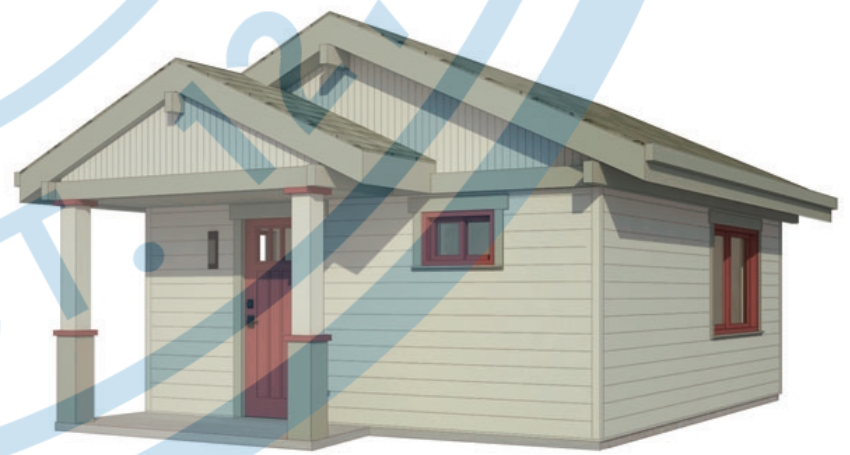

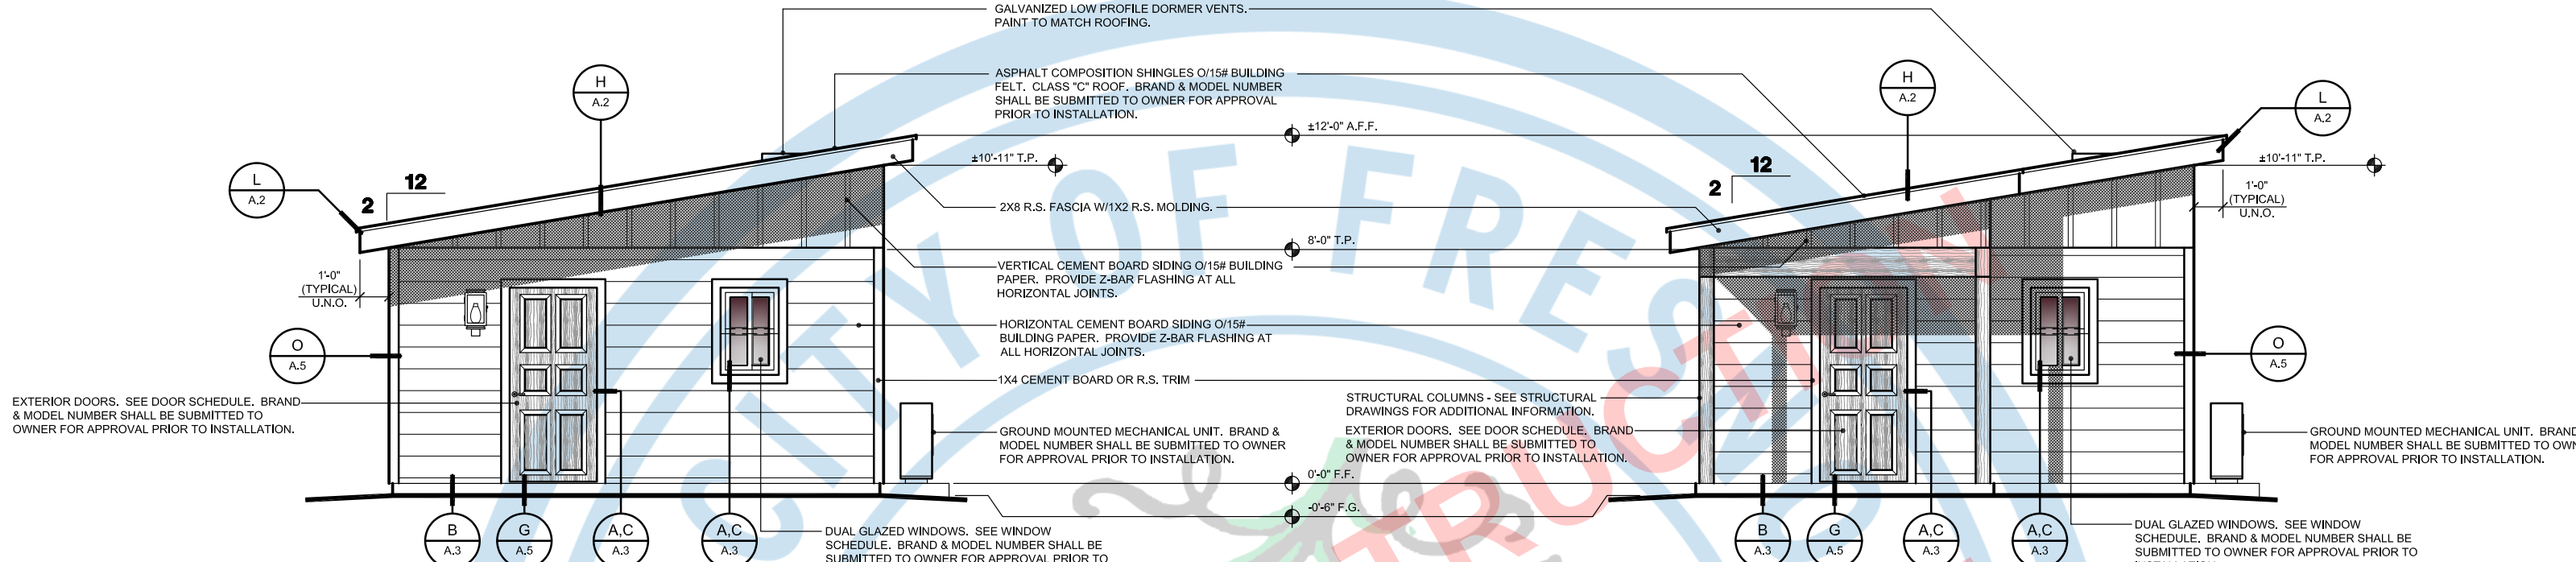

FRONT ELEVATION


CONTEMPORARY

MATERIALS AND SPECIFICATIONS ABOVE ARE APPLICABLE TO ALL SIDES OF THE ACCESSORY DWELLING UNIT.

FRONT ELEVATION

CONTEMPORARY W/PORCH OPTION

MATERIALS AND SPECIFICATIONS ABOVE ARE APPLICABLE TO ALL SIDES OF THE ACCESSORY DWELLING UNIT.

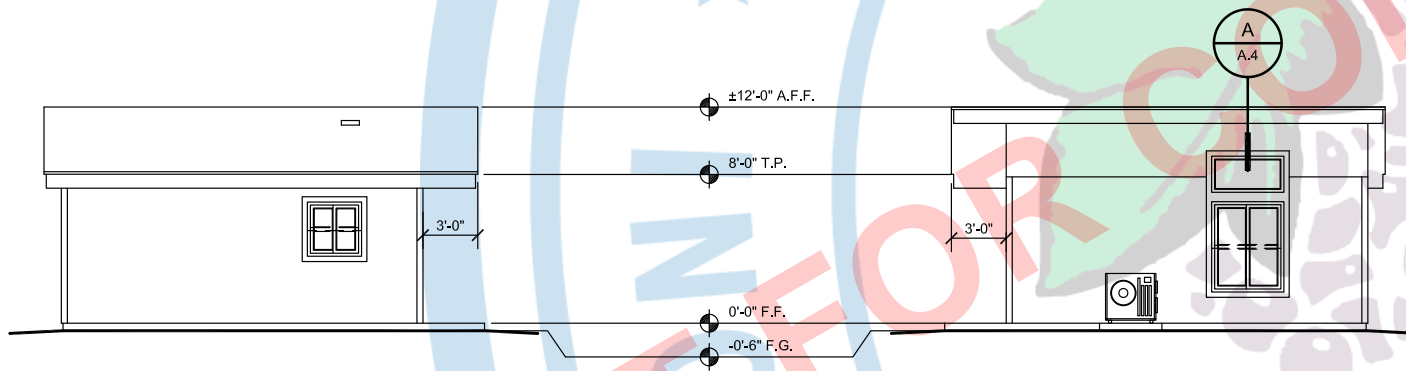


LEFT ELEVATION

CONTEMPORARY


RIGHT ELEVATION

CONTEMPORARY

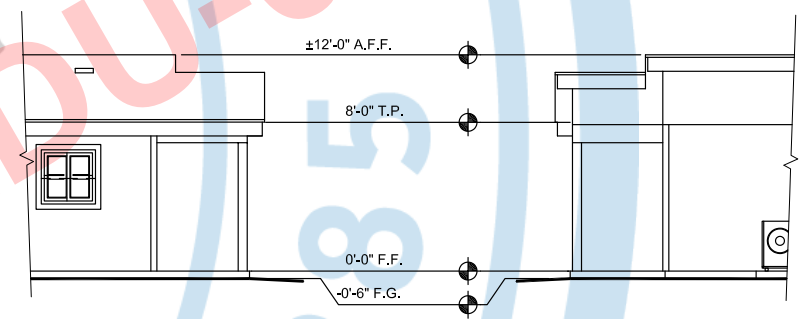

LEFT & RIGHT ELEVATION

CONTEMPORARY W/PORCH OPTION

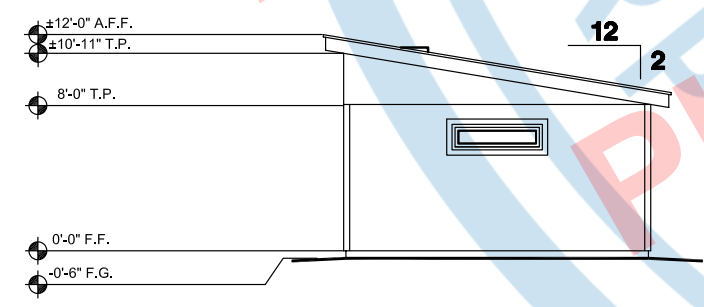

REAR ELEVATION

CONTEMPORARY

