


**REAR ELEVATION**

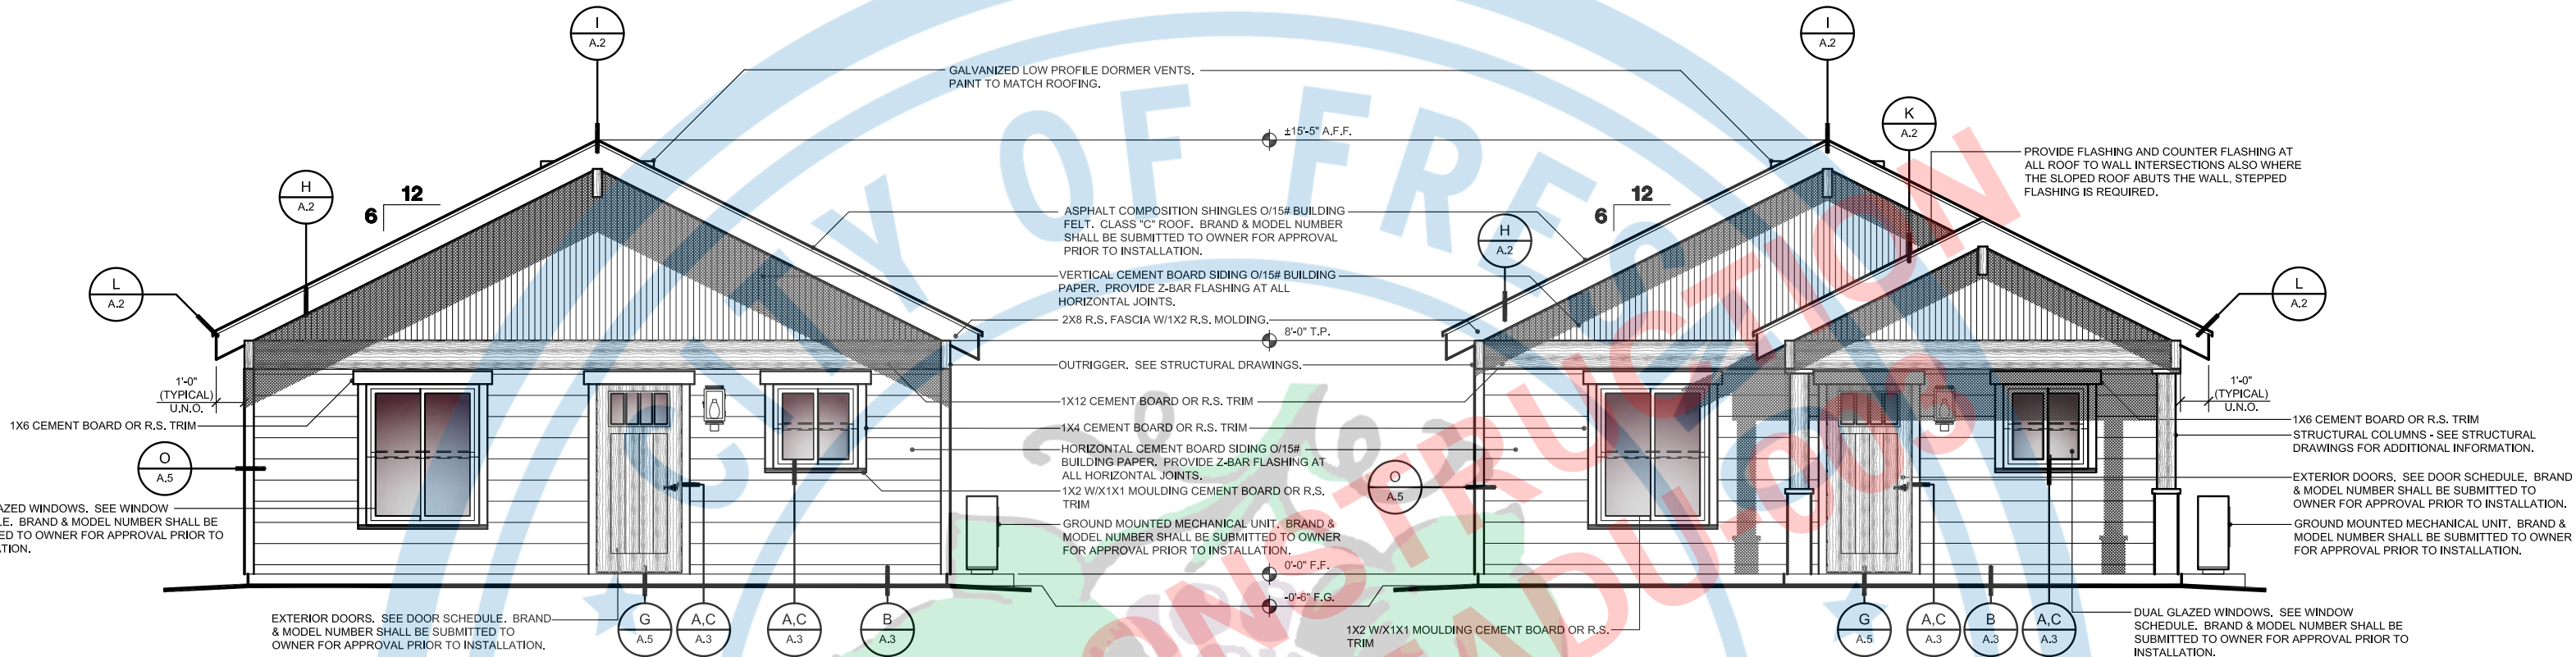


**FRONT ELEVATION**  
CRAFTSMAN

MATERIALS AND SPECIFICATIONS ABOVE ARE APPLICABLE TO ALL SIDES OF THE ACCESSORY DWELLING UNIT.


**FRONT ELEVATION**  
CRAFTSMAN W/PORCH OPTION

MATERIALS AND SPECIFICATIONS ABOVE ARE APPLICABLE TO ALL SIDES OF THE ACCESSORY DWELLING UNIT.

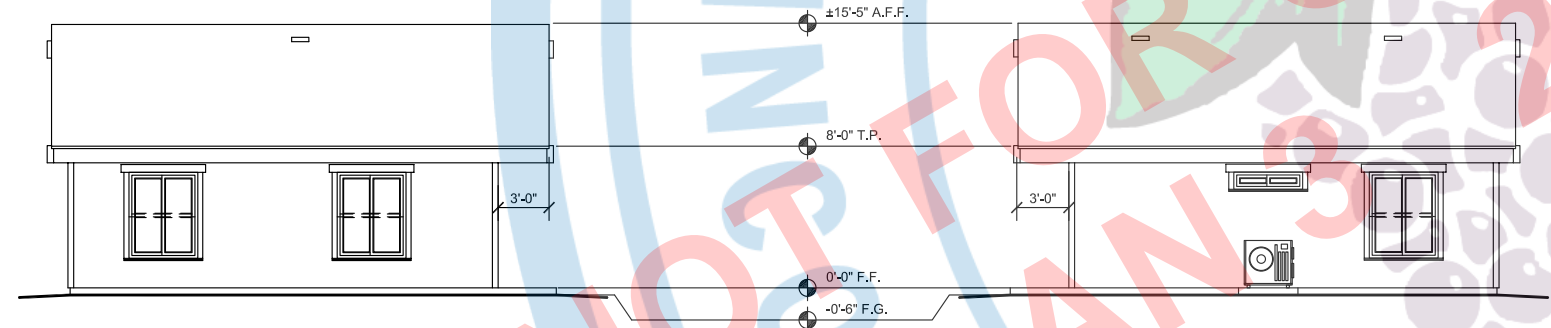


**LEFT ELEVATION**  
CRAFTSMAN

**RIGHT ELEVATION**  
CRAFTSMAN

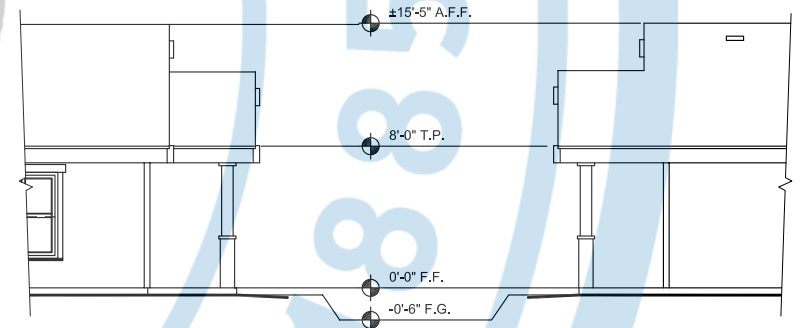

**LEFT & RIGHT ELEVATION**  
CRAFTSMAN W/PORCH OPTION

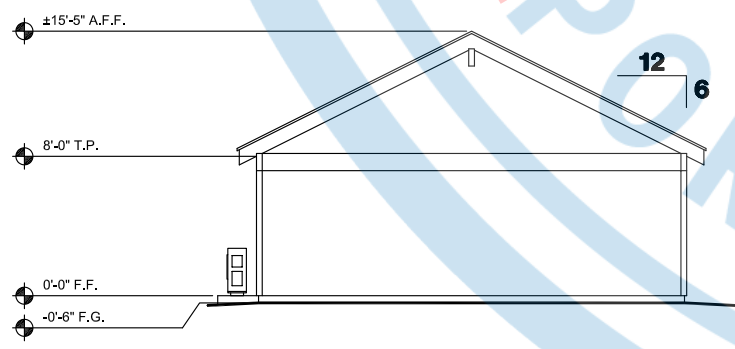

**REAR ELEVATION**  
CRAFTSMAN





