


FLOOR PLAN

GABLE/CONTEMPORARY/CRAFTSMEN
(FIRST FLOOR)

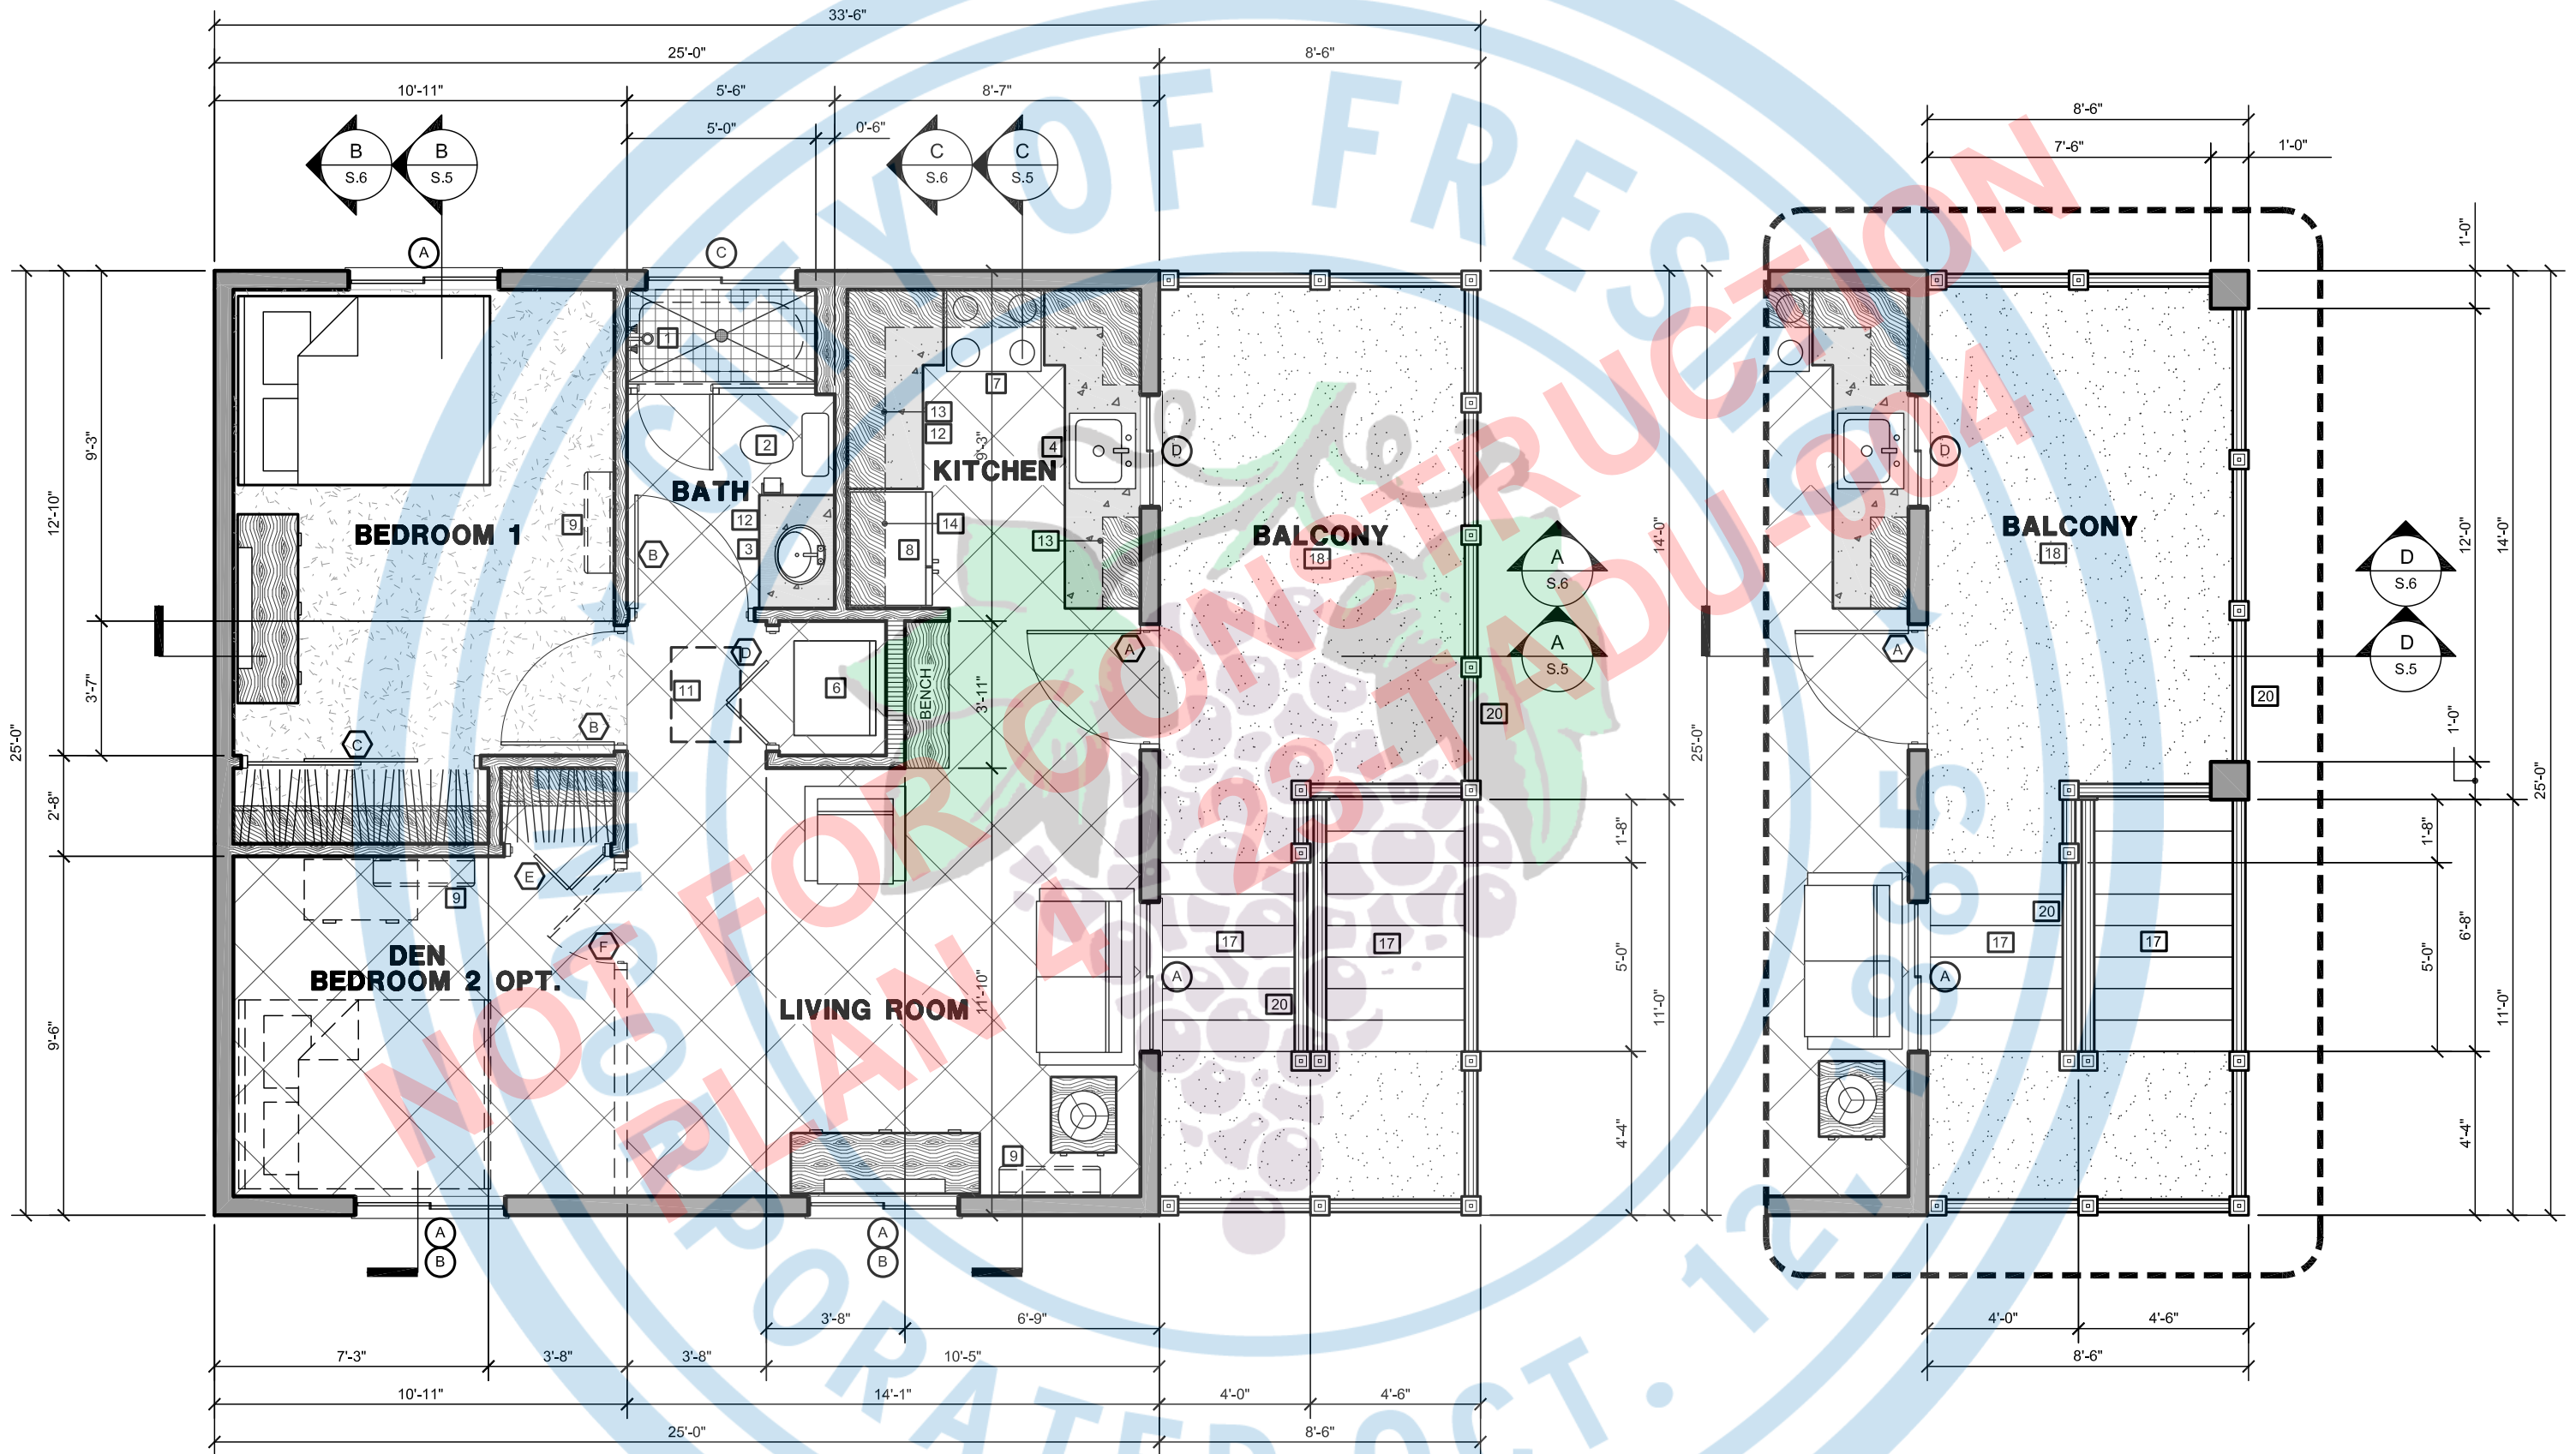

FLOOR PLAN

GABLE/CONTEMPORARY/CRAFTSMAN
(SECOND FLOOR)

FLOOR PLAN

PORCH OPTION
(SECOND FLOOR)