



FLOOR PLAN

GABLE/CONTEMPORARY/CRAFTSMEN

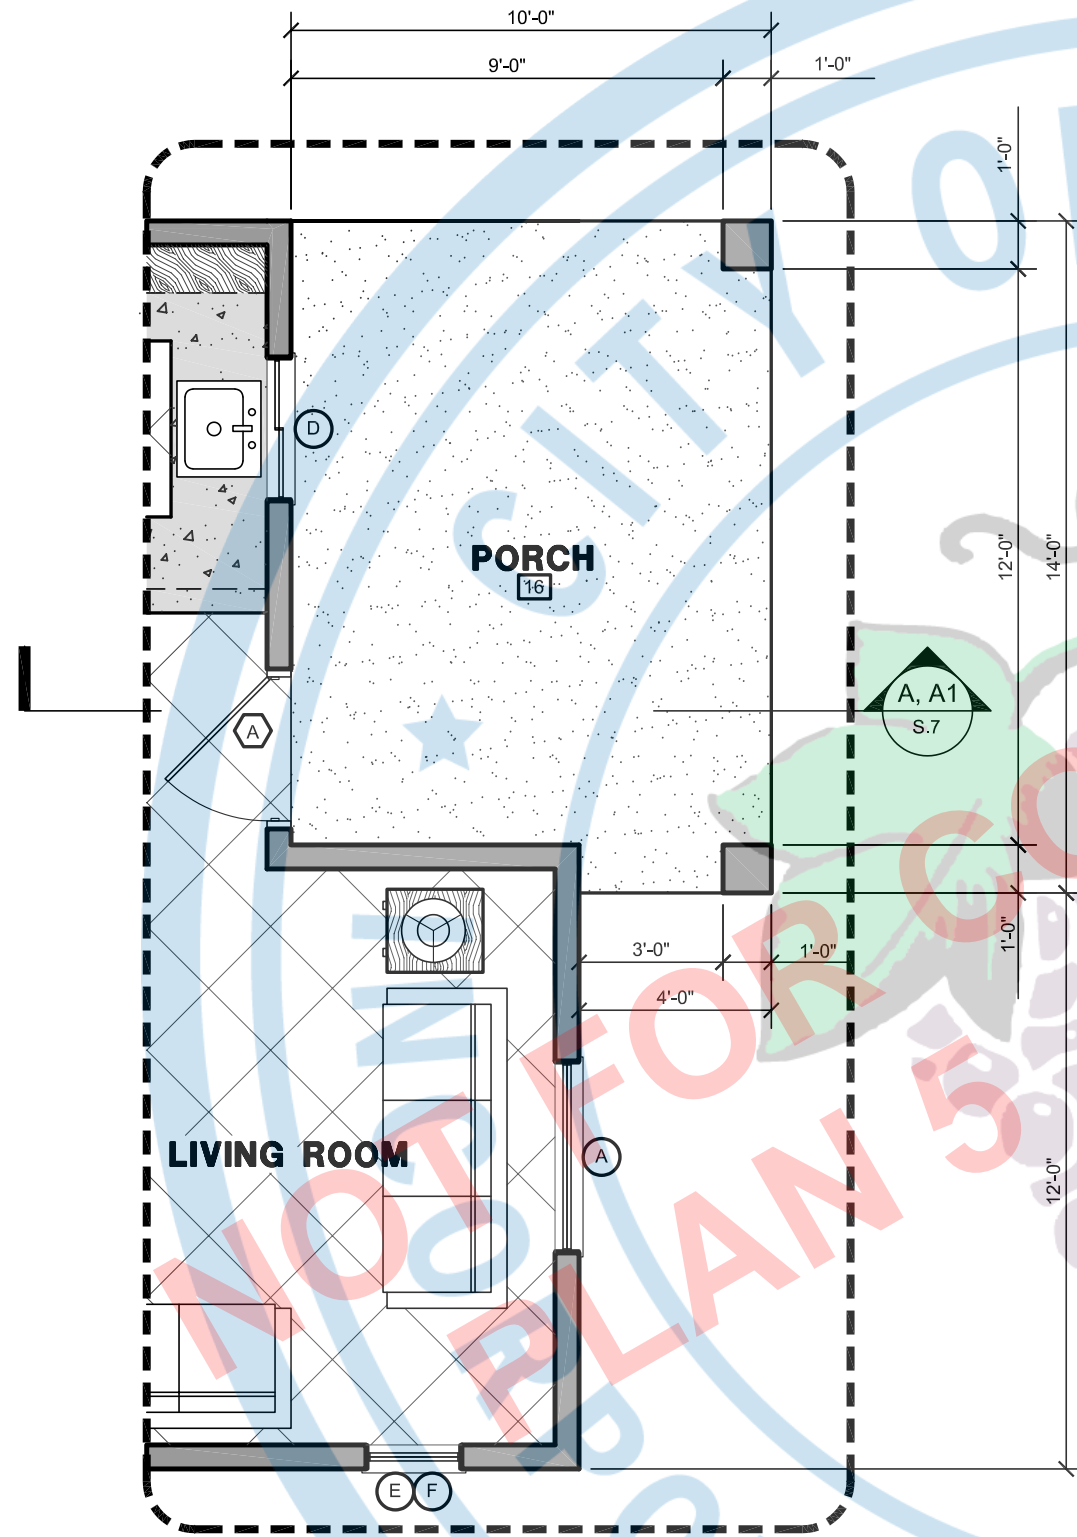

FLOOR PLAN

ENLARGED PORCH OPTION

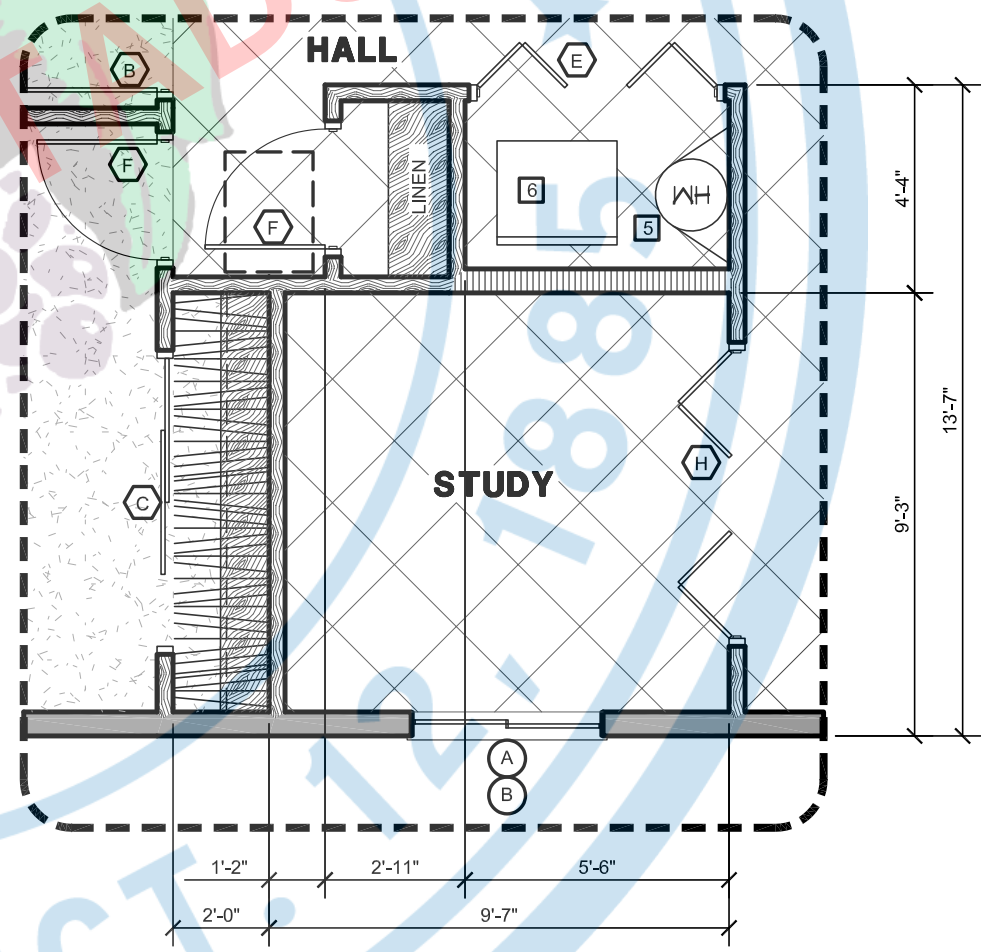

FLOOR PLAN

STUDY OPTION